

EAST ELEVATION - PREFERRED WINDOW LAYOUT

SCALE: 1/8" = 1'-0"



1



NORTH ELEVATION - PREFERRED WINDOW LAYOUT

SCALE: 1/8" = 1'-0"

2

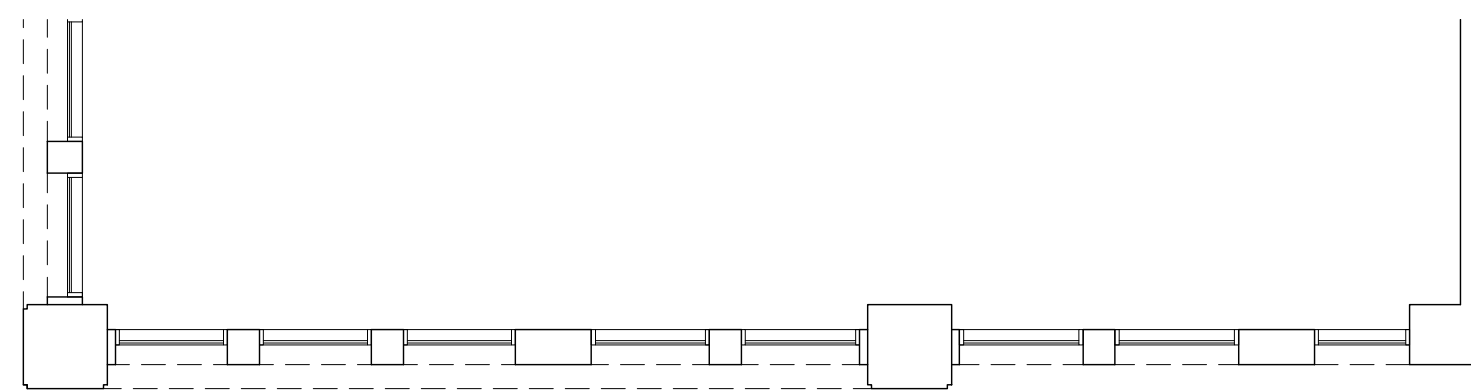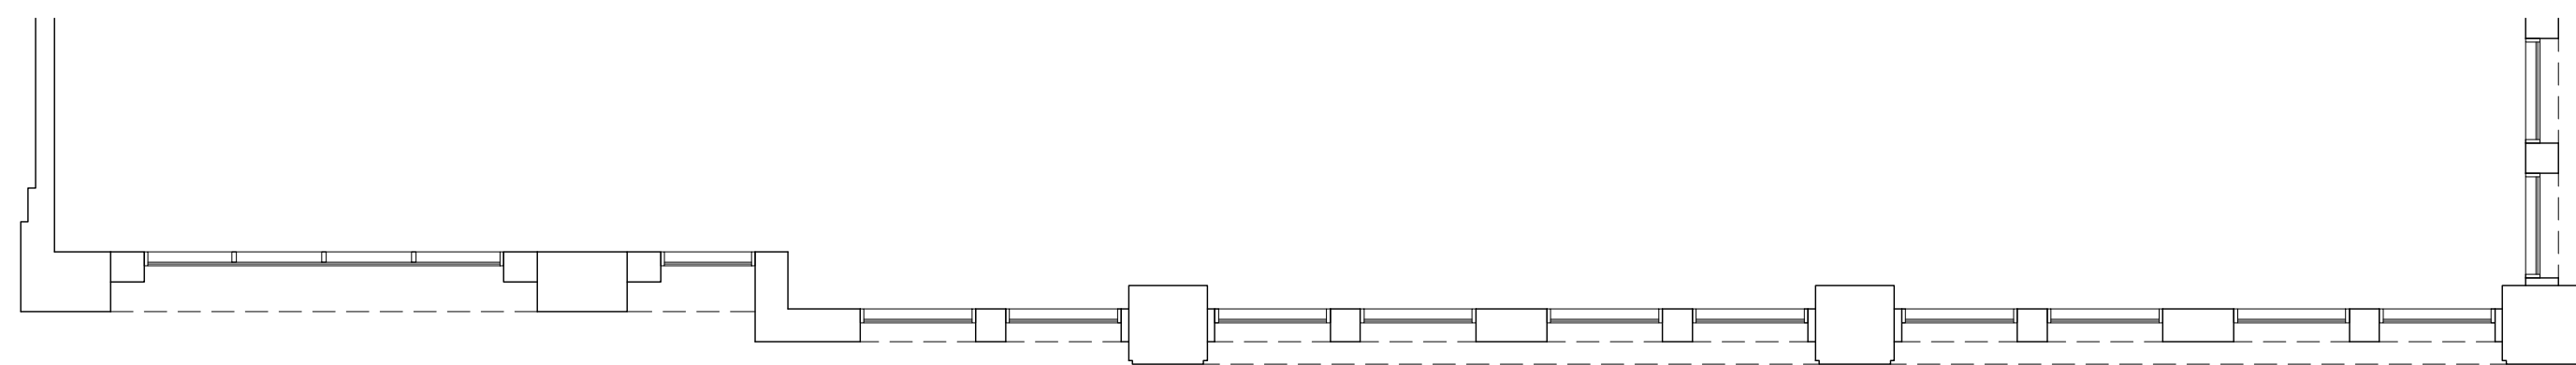

EAST ELEVATION - ALTERNATE WINDOW LAYOUT

SCALE: 1/8" = 1'-0"


3



NORTH ELEVATION - ALTERNATE WINDOW LAYOUT

SCALE: 1/8" = 1'-0"

4

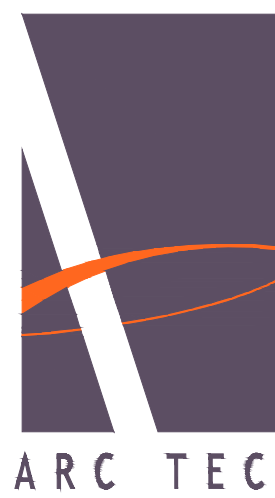

ARCHITECTURAL TECHNOLOGIES
www.arctecinc.com
Arizona
2960 East Northern Avenue, Building C
Phoenix, Arizona 85028
P 602.953.2355 F 602.953.2988
California
99 Almaden Boulevard, Suite 840
San Jose, California 95113
P 408.496.0676 F 408.496.1121

A New Project
LANE PARTNERS
180 E. THIRD AVENUE
SAN MATEO, CA 94401

DATE 08.20.19

ELEVATIONS

PROJECT NO: 174574