



121 #1 INDUSTRIAL RD. BELMONT, CA 94002
www.SPECPLAY.com | 800.475.1071

East Hillsdale Park

San Mateo, CA

Playground Equipment Proposal

December 2021

CLSB # 1050307

DIR # 1000064237

Specified Play Equipment Company's mission is to develop **self-regulated** play experiences for people of all ages and abilities to exercise **risk, failure, and mastery.**

As Experts in Play, Sport and Park

We Consult, Collaborate, Design and Construct



www.specplay.com
info@specplay.com
800.475.1071

SPEC
SPECIFIED PLAY EQUIPMENT CO.

PLAY AREA:
6459 SF

MAXIMUM
FALL HEIGHT:
—


DESIGNED FOR
CHILDREN AGES:
 2-5 YEARS
 5-12 YEARS
 13+ YEARS

WARNING!
ACCESSIBLE SAFETY
SURFACING MATERIAL
IS RECOMMENDED
BENEATH AND
AROUND THIS
EQUIPMENT

ALTHOUGH ATTEMPTS
HAVE BEEN MADE TO
PROVIDE AN
ACCURATE SITE, IT
MAY NOT TRULY
REPRESENT THE AREA
WHERE THIS
STRUCTURE IS TO BE
PLACED.

THE USE AND
LAYOUT OF THESE
COMPONENTS
CONFORM TO THE
REQUIREMENTS OF
ASTM F1487.

**PROPRIETARY
STATEMENT**
THIS DOCUMENT
CONTAINS
CONFIDENTIAL AND
PROPRIETARY
INFORMATION AND
CANNOT BE
REPRODUCED OR
DIVULGED, IN WHOLE
OR IN PART,
WITHOUT WRITTEN
AUTHORIZATION OF
SPECIFIED PLAY
EQUIPMENT CO.

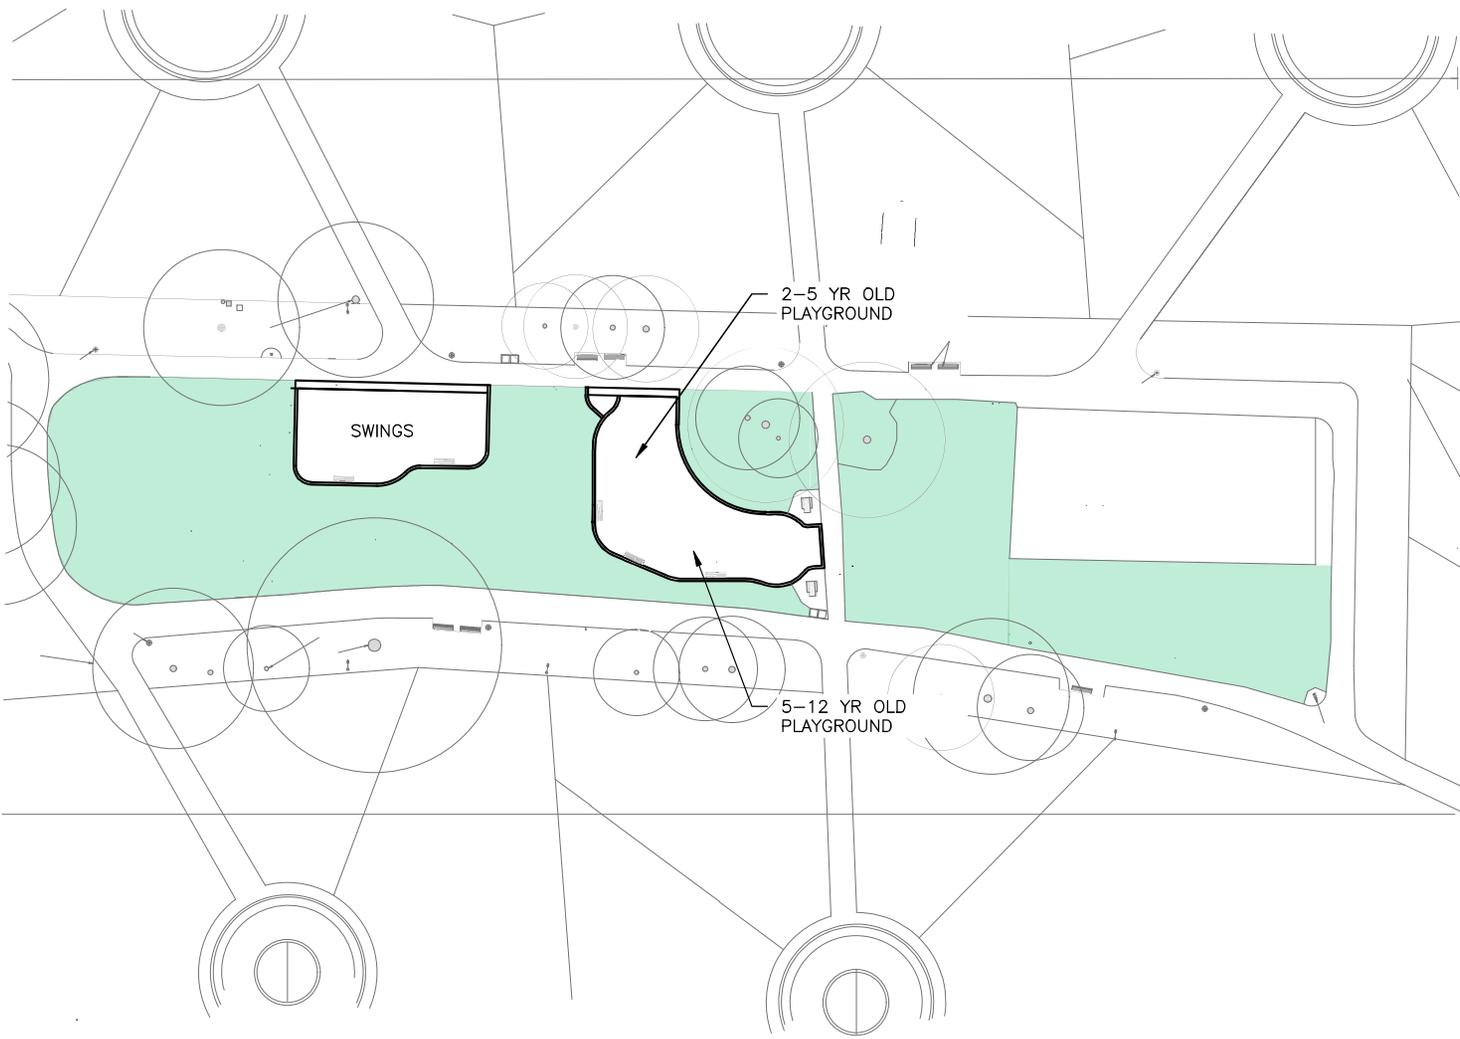

121 #1 INDUSTRIAL RD.
BELMONT, CA 94002

Signature _____
Name _____ Date _____
License No. _____

EAST HILLSDALE
PARK
San Mateo, CA

Project Stage
DD

Drawn By
KMR
Checked By _____
Date
11/23/21

No.	Revision/Issue	Date

Sheet Title
PLAYGROUND
LAYOUT

Project
SP-000
Date
11/23/21
Scale
1"=50'

Sheet
01



PLAY AREA:
2617 SF

MAXIMUM
FALL HEIGHT:
—

DESIGNED FOR
CHILDREN AGES:

- 2-5 YEARS
- 5-12 YEARS
- 13+ YEARS

WARNING!


ACCESSIBLE SAFETY
SURFACING MATERIAL
IS RECOMMENDED
BENEATH AND
AROUND THIS
EQUIPMENT

ALTHOUGH ATTEMPTS
HAVE BEEN MADE TO
PROVIDE AN
ACCURATE SITE, IT
MAY NOT TRULY
REPRESENT THE AREA
WHERE THIS
STRUCTURE IS TO BE
PLACED.

THE USE AND
LAYOUT OF THESE
COMPONENTS
CONFORM TO THE
REQUIREMENTS OF
ASTM F1487.

**PROPRIETARY
STATEMENT**

THIS DOCUMENT
CONTAINS
CONFIDENTIAL AND
PROPRIETARY
INFORMATION AND
CANNOT BE
REPRODUCED OR
DIVULGED, IN WHOLE
OR IN PART,
WITHOUT WRITTEN
AUTHORIZATION OF
SPECIFIED PLAY
EQUIPMENT CO.

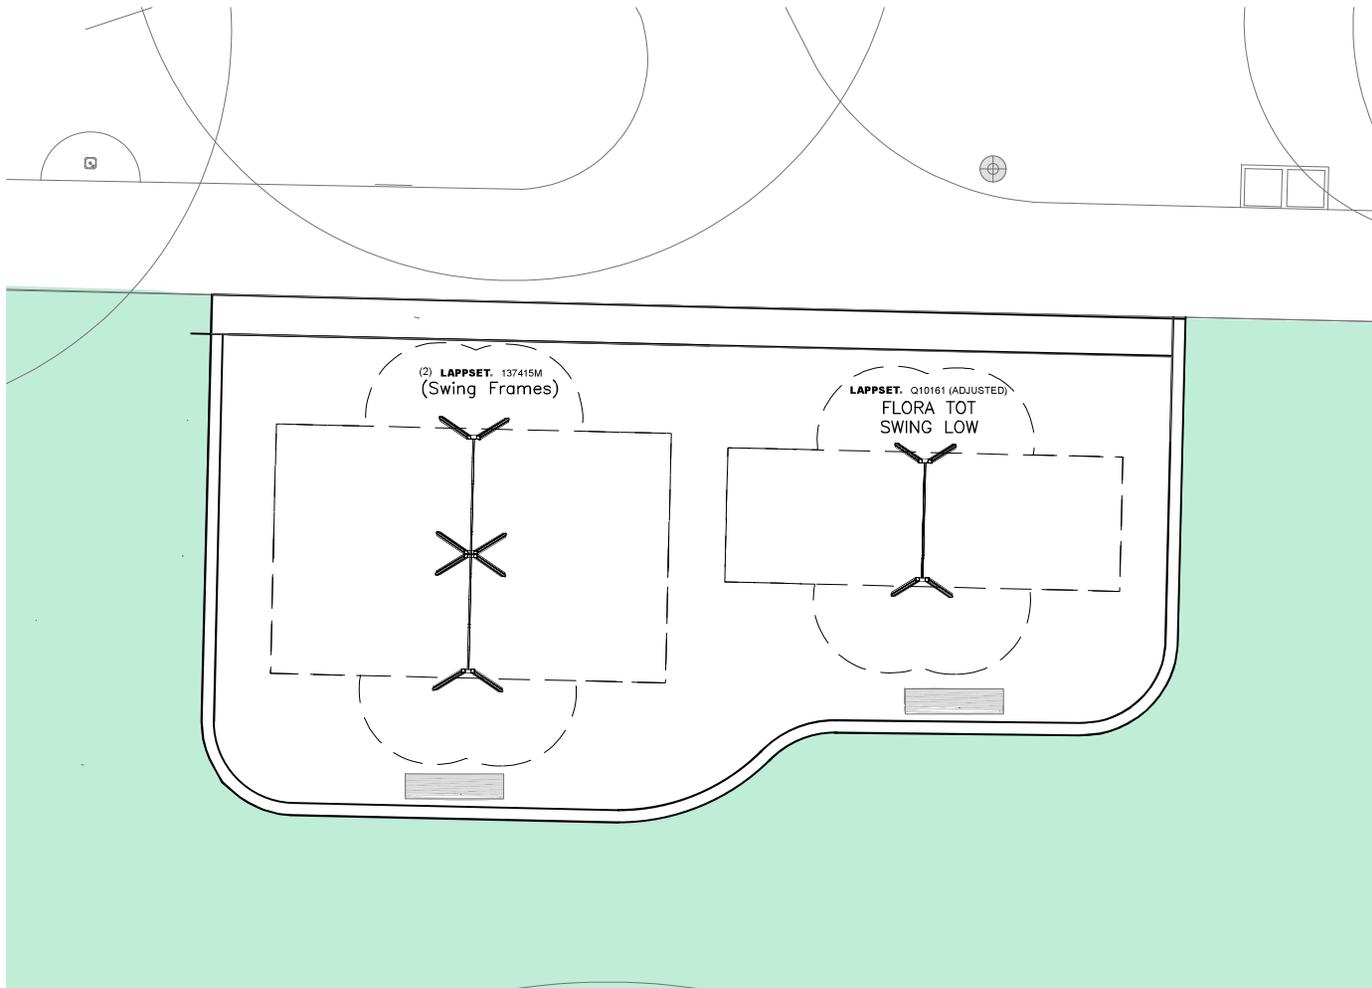

121 #1 INDUSTRIAL RD.
BELMONT, CA 94002

Signature _____ Date _____
Name _____
License No. _____

EAST HILLSDALE
PARK

San Mateo, CA

Project Stage
DD

Drawn By: KMR Date: 11/23/21
Checked By: _____ Date: _____

No.	Revision/Issue	Date

Sheet Title
2-12
SWINGS

Project: SP-000 Sheet: 02
Date: 11/23/21
Scale: 1"=10'

PLAY AREA:
3842 SF

MAXIMUM
FALL HEIGHT:
—

DESIGNED FOR
CHILDREN AGES:

- 2-5 YEARS
- 5-12 YEARS
- 13+ YEARS

WARNING!


ACCESSIBLE SAFETY
SURFACING MATERIAL
IS RECOMMENDED
BENEATH AND
AROUND THIS
EQUIPMENT

ALTHOUGH ATTEMPTS
HAVE BEEN MADE TO
PROVIDE AN
ACCURATE SITE, IT
MAY NOT TRULY
REPRESENT THE AREA
WHERE THIS
STRUCTURE IS TO BE
PLACED.

THE USE AND
LAYOUT OF THESE
COMPONENTS
CONFORM TO THE
REQUIREMENTS OF
ASTM F1487.

**PROPRIETARY
STATEMENT**

THIS DOCUMENT
CONTAINS
CONFIDENTIAL AND
PROPRIETARY
INFORMATION AND
CANNOT BE
REPRODUCED OR
DIVULGED, IN WHOLE
OR IN PART,
WITHOUT WRITTEN
AUTHORIZATION OF
SPECIFIED PLAY
EQUIPMENT CO.

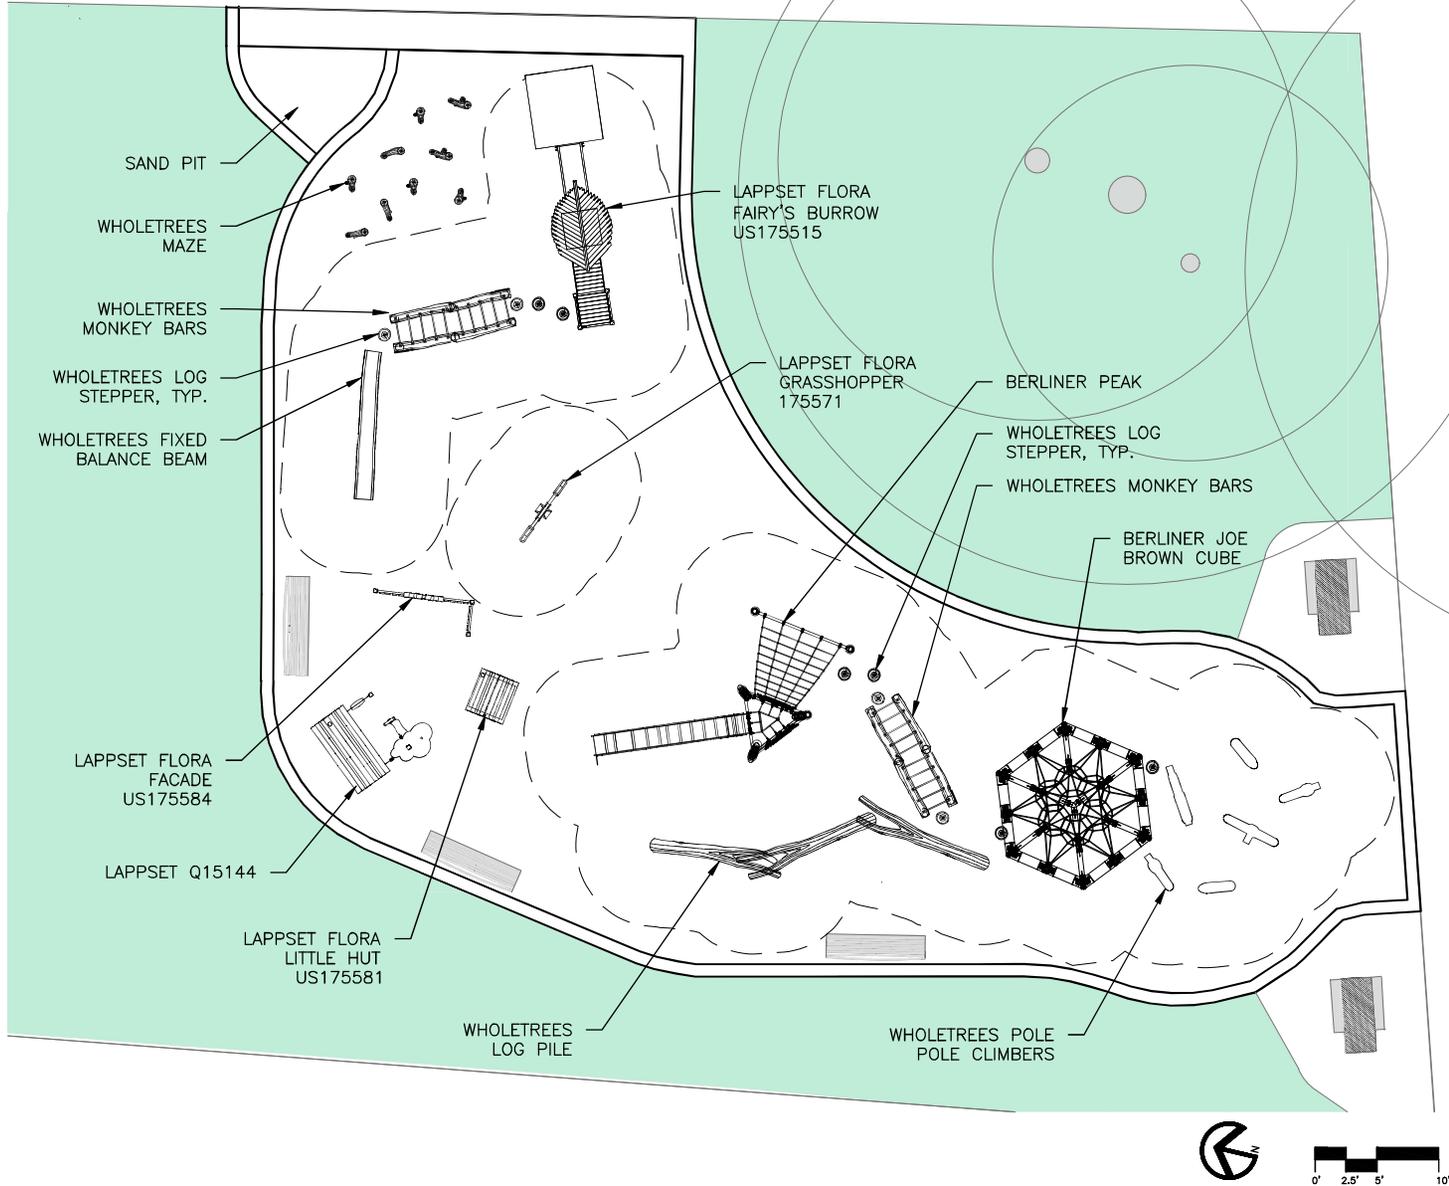

121 #1 INDUSTRIAL RD.
BELMONT, CA 94002

Signature _____ Date _____
Name _____
License No. _____

EAST HILLSDALE
PARK

San Mateo, CA

Project Stage
DD

Drawn By: KMR
Checked By: _____
Date: 11/23/21

No.	Revision/Issue	Date

Sheet Title
PLAYGROUND
LAYOUT

Project: SP-000
Date: 11/23/21
Scale: 1"=10'

Sheet
03

PLAY AREA:
NA

MAXIMUM
FALL HEIGHT:
—

DESIGNED FOR
CHILDREN AGES:
 2-5 YEARS
 5-12 YEARS
 13+ YEARS

WARNING!
ACCESSIBLE SAFETY
SURFACING MATERIAL
IS RECOMMENDED
BENEATH AND
AROUND THIS
EQUIPMENT

ALTHOUGH ATTEMPTS
HAVE BEEN MADE TO
PROVIDE AN
ACCURATE SITE, IT
MAY NOT TRULY
REPRESENT THE AREA
WHERE THIS
STRUCTURE IS TO BE
PLACED.

THE USE AND
LAYOUT OF THESE
COMPONENTS
CONFORM TO THE
REQUIREMENTS OF
ASTM F1487.

**PROPRIETARY
STATEMENT**
THIS DOCUMENT
CONTAINS
CONFIDENTIAL AND
PROPRIETARY
INFORMATION AND
CANNOT BE
REPRODUCED OR
DIVULGED, IN WHOLE
OR IN PART,
WITHOUT WRITTEN
AUTHORIZATION OF
SPECIFIED PLAY
EQUIPMENT CO.



SWING AREA

NOTE:

1. SWINGS SHOWN SEPARATELY FOR GRAPHIC CLARITY
2. EXACT LAYOUT OF TOT SWING TO BE ADJUSTED PER UPDATED Q DESIGN FROM LAPPSET



PLAY AREA

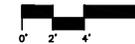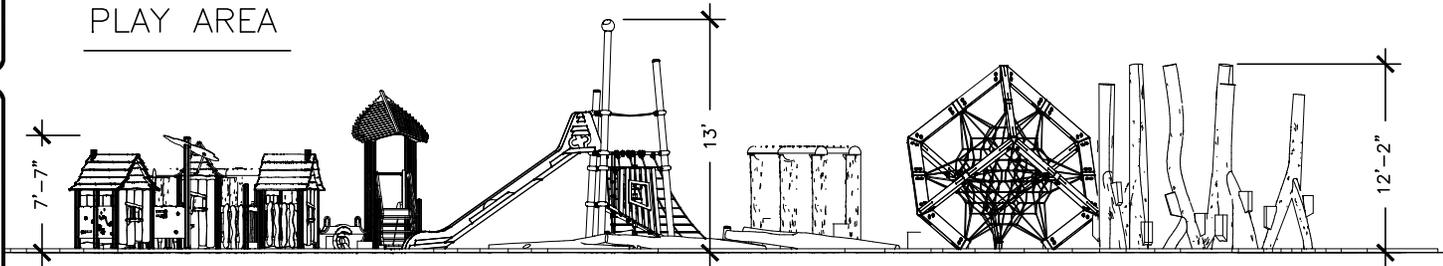

121 #1 INDUSTRIAL RD.
BELMONT, CA 94002

Signature _____
Name _____ Date _____
License No. _____

EAST HILLSDALE
PARK
San Mateo, CA


Project Stage
DD

Drawn By KMR Date 11/23/21
Checked By _____ Date _____

No.	Revision/Issue	Date

Sheet Title
PLAYGROUND
ELEVATIONS

Project SP-000 Sheet 04
Date 11/23/21
Scale 1/8"=1'-0"

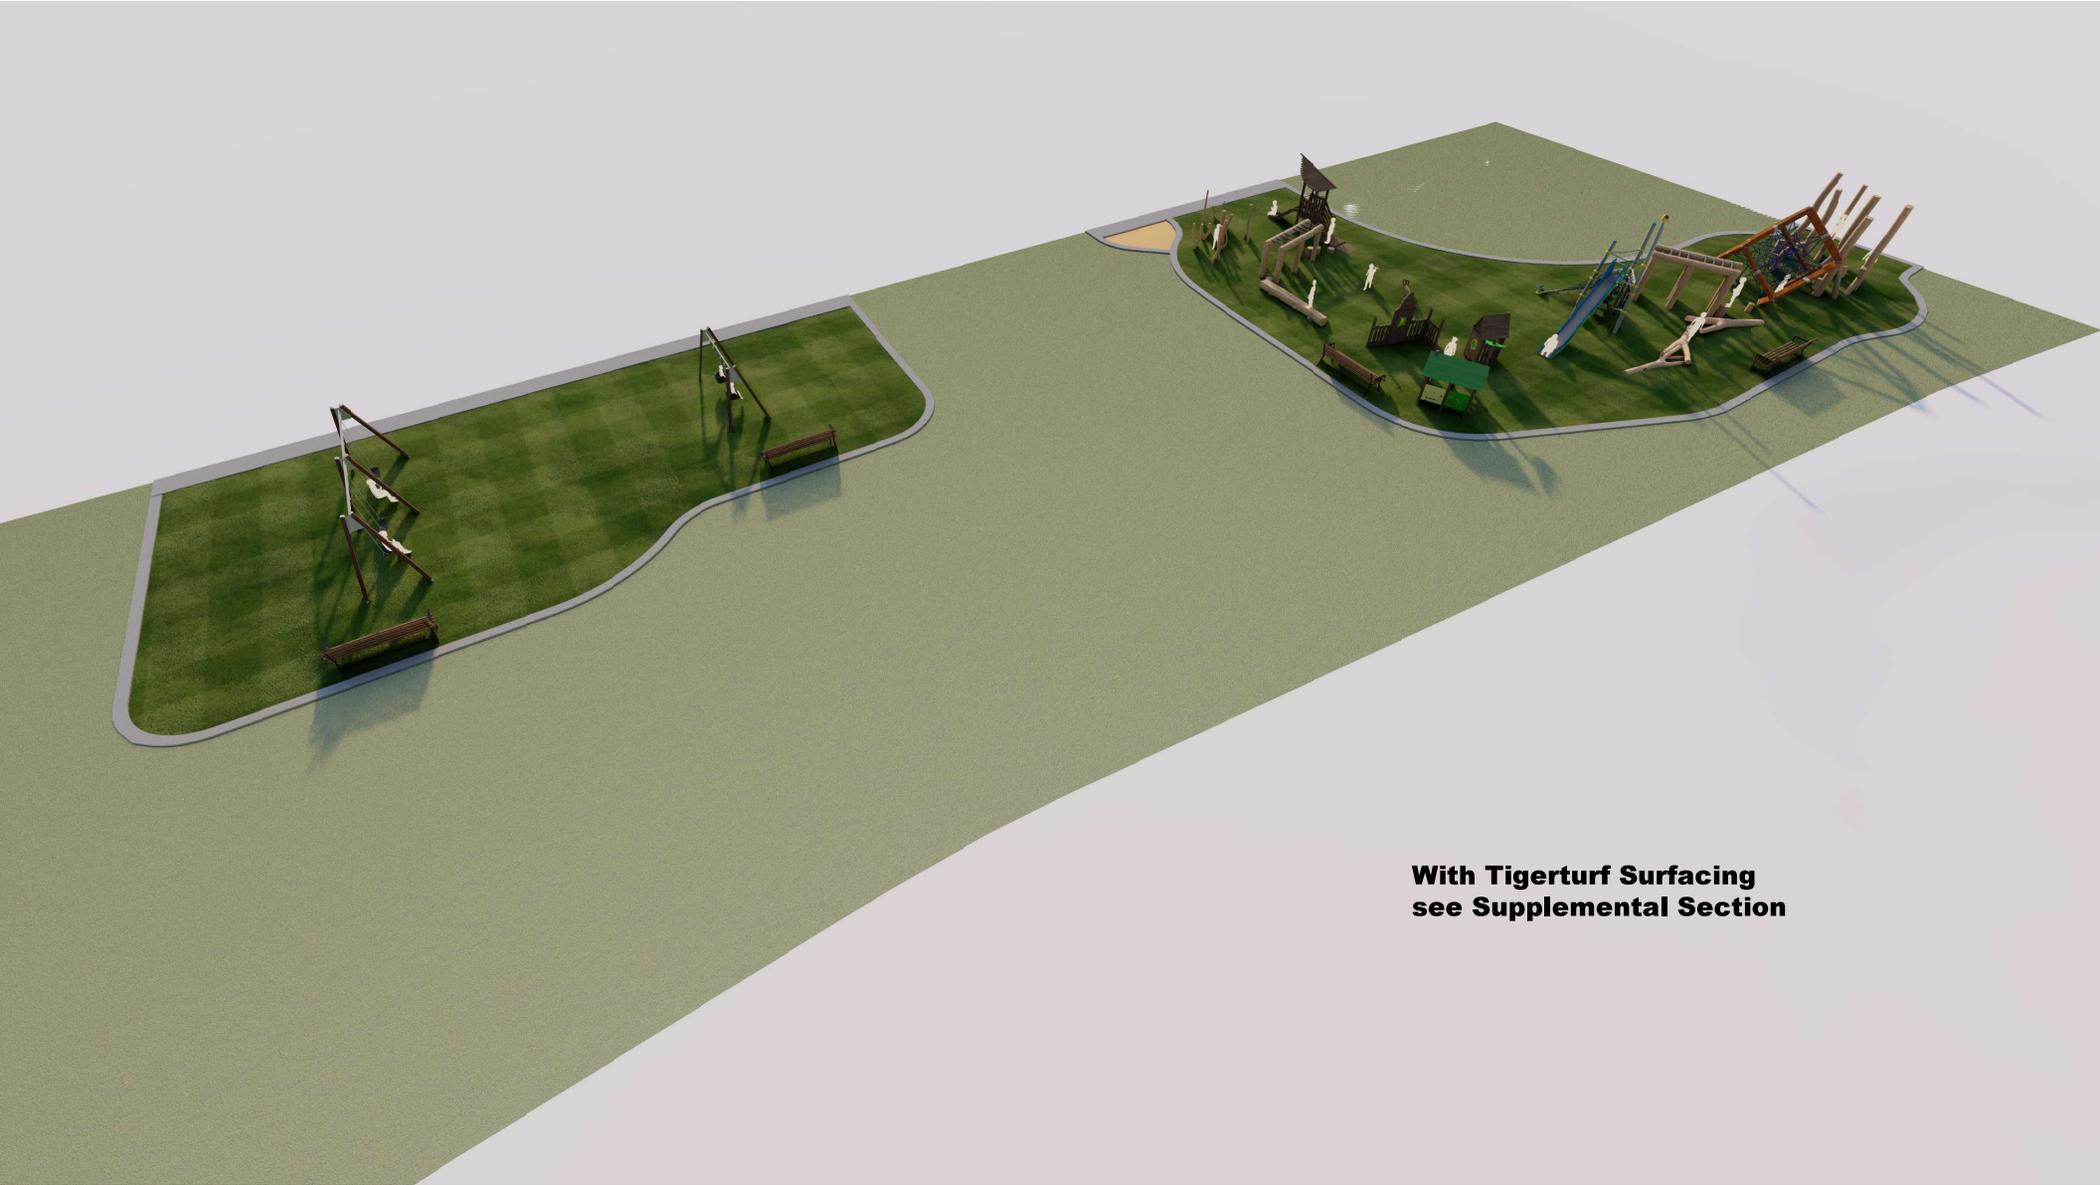

**With Tigerturf Surfacing
see Supplemental Section**














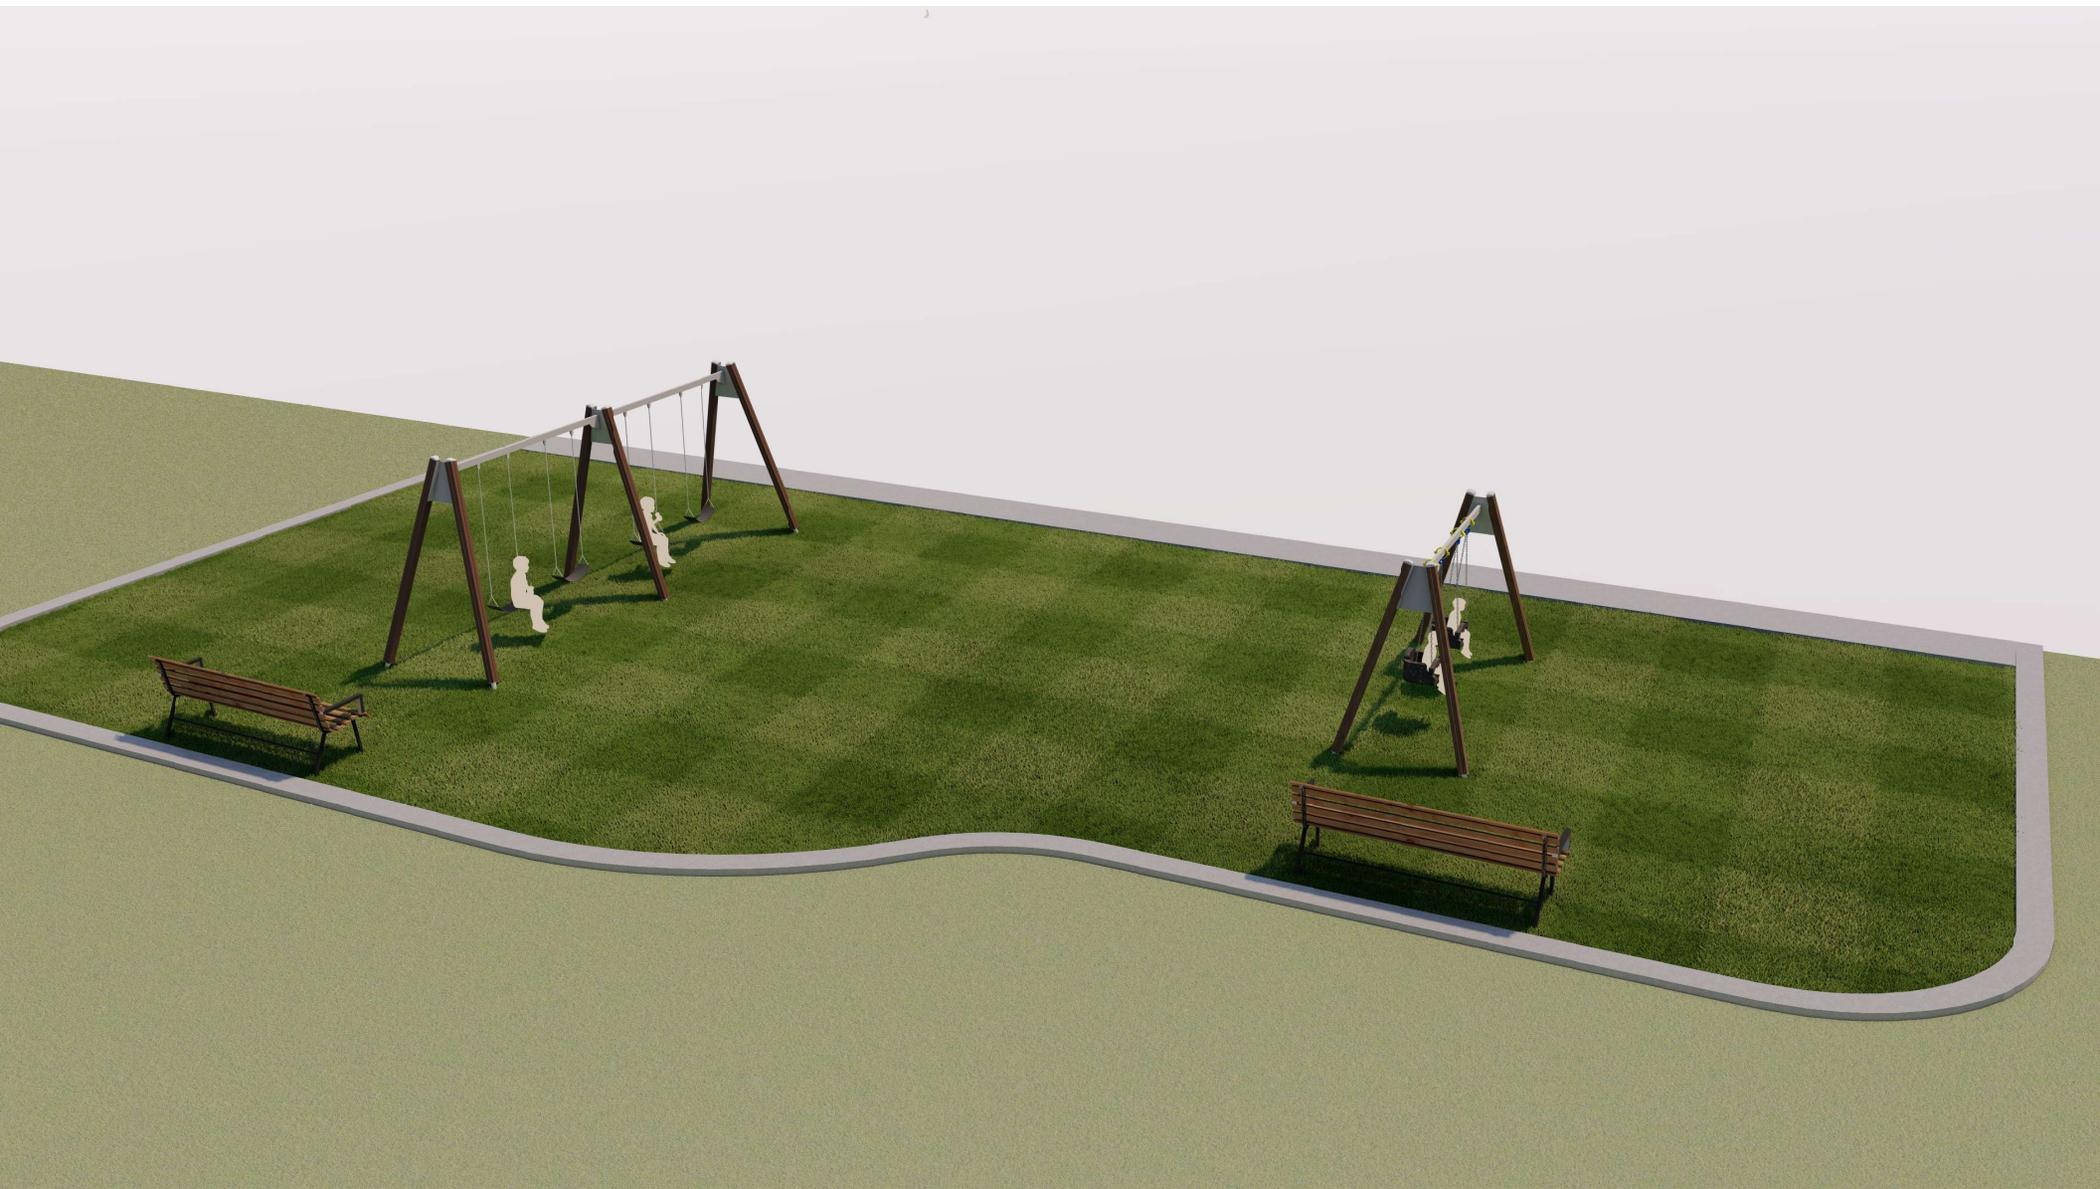

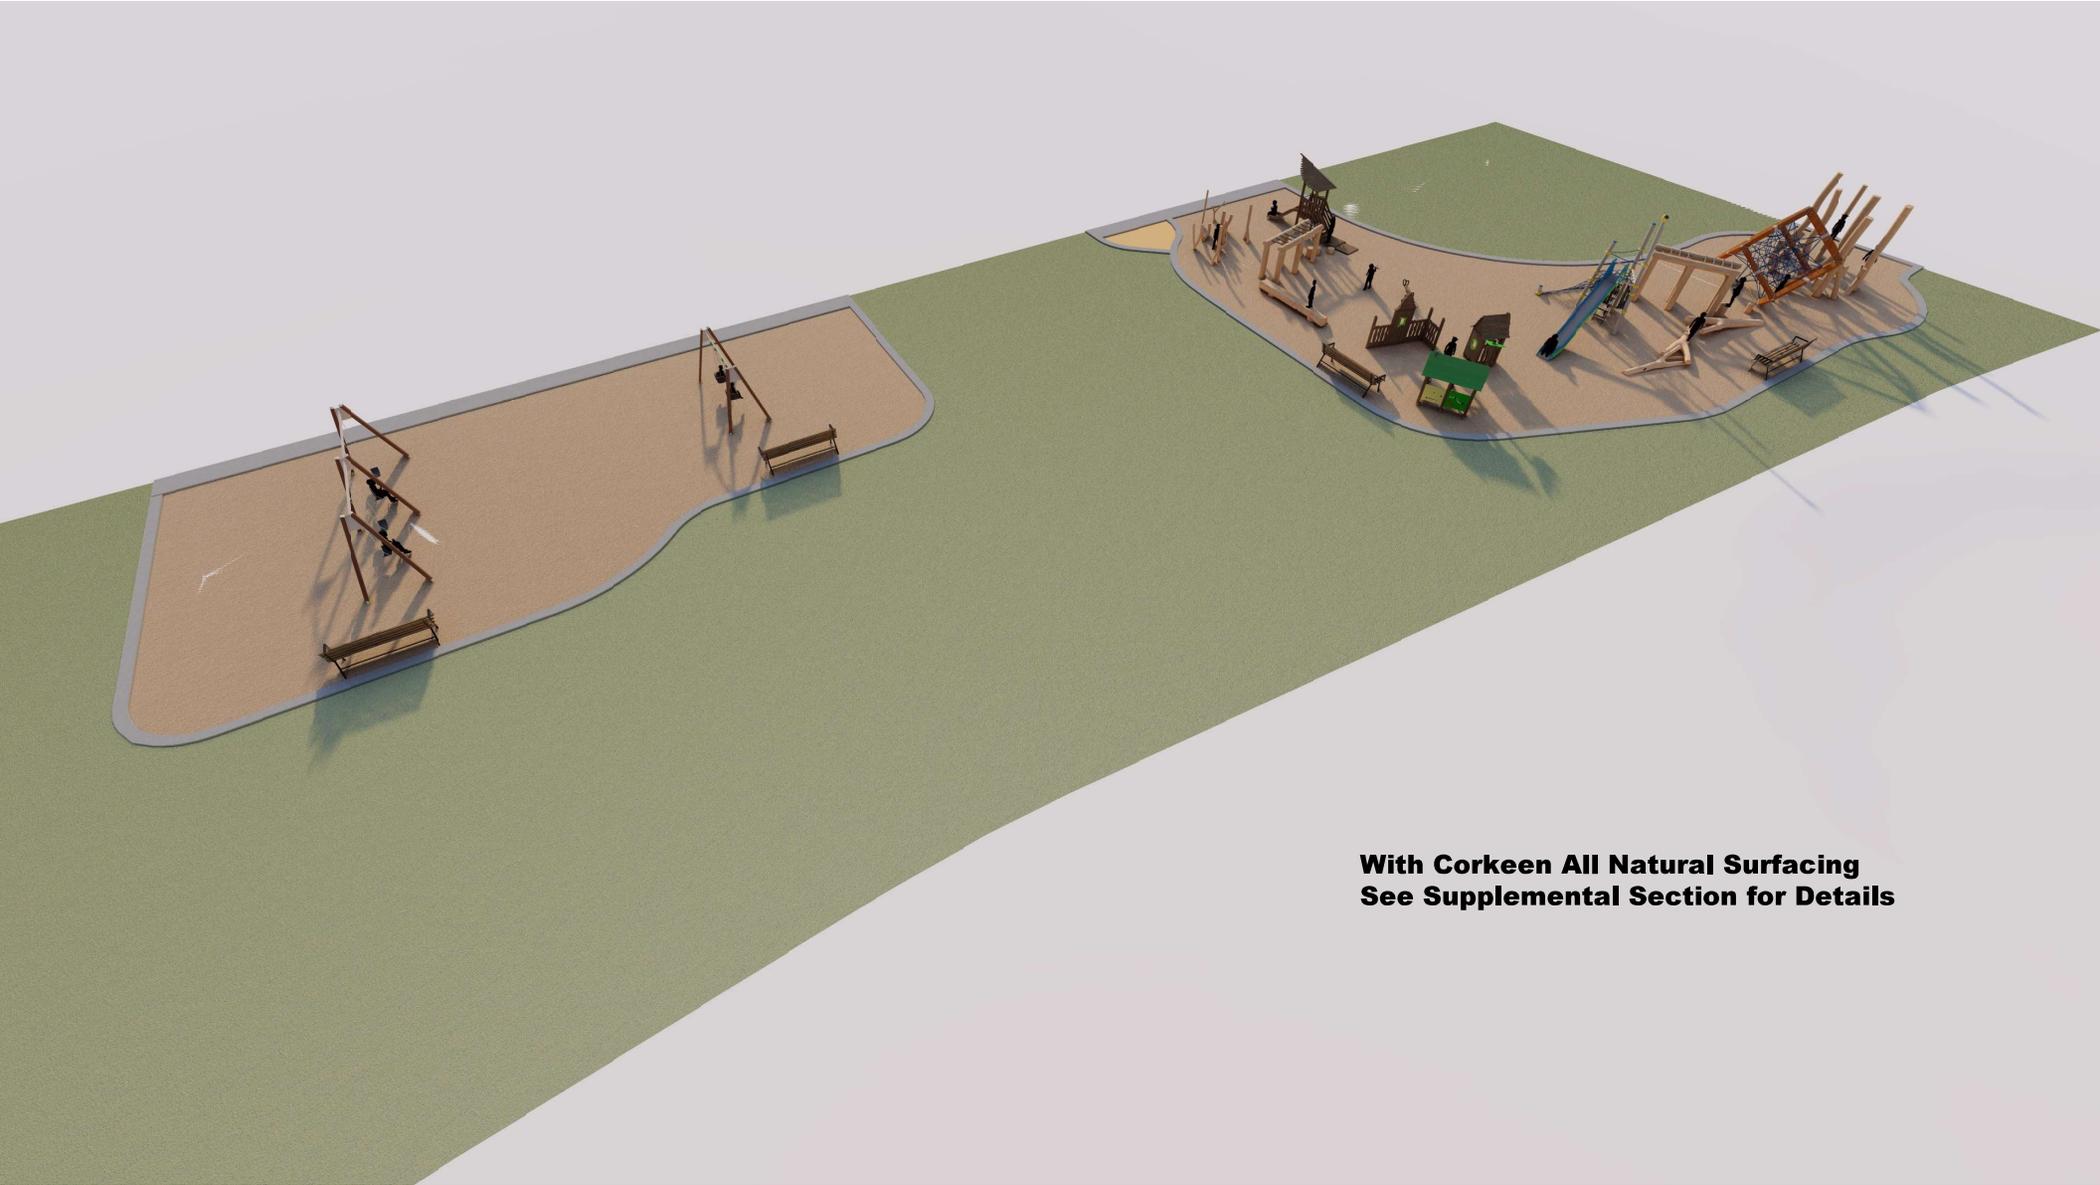

**With Corkeen All Natural Surfacing
See Supplemental Section for Details**



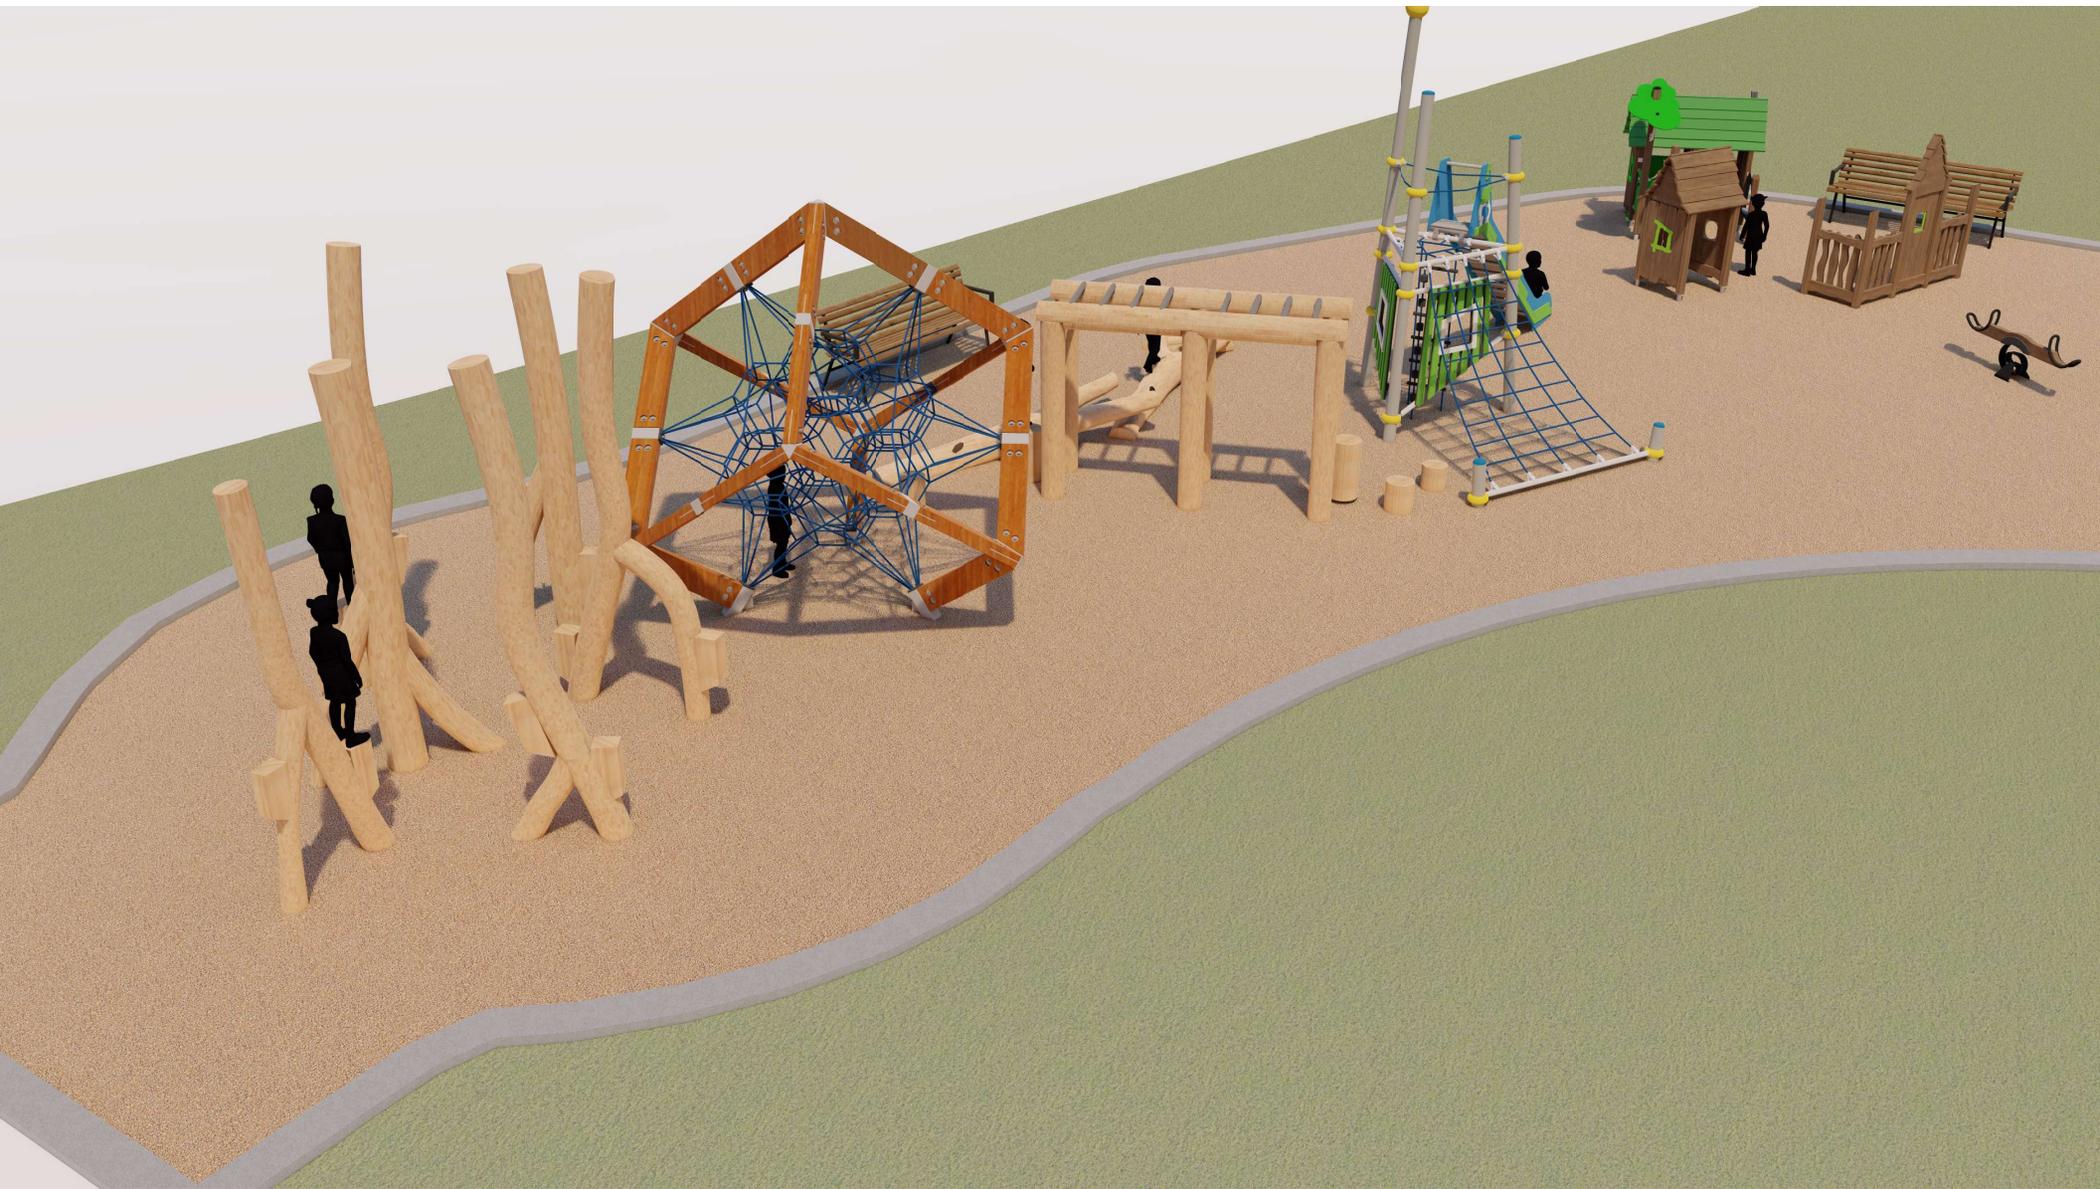





Next Steps - Please Contact:

David Yosso, principal-owner

Specified Play Equipment Company
121 #1 Industrial Road Belmont, CA 94002

Contact Information

M: 650.863.5006

O: (800) 475.1071



www.specplay.com
info@specplay.com
800.475.1071

