




# LEGEND:

1. NEW LIBRARY WALK - ENHANCED PLANTING
2. CAFE PLAZA - EATING, GATED ACCESS FROM WATER AND PUBLIC ACCESS FROM SUSAN COURT
3. NEIGHBORHOOD PLAZA - PATHWAY CONNECTIONS, SEAT WALL, PUBLIC ART
4. EXISTING DOCK TO BE REMOVED FROM THIS LOCATION
5. WATER VIEW PLAZA - RELOCATED DOCK, PEDESTRIAN PLAZA W/ ACCENT SEAT ELEMENTS AND PUBLIC ART, PATHWAY CONNECTIONS
6. ARRIVAL PLAZA - DROP-OFF AREA W/ PALM TREES PROMENADE & ACCENT SEAT ELEMENTS, ACCENT VEH.+PEDESTRIAN PAVING; GATED ACCESS FROM WATER AND PUBLIC ACCESS FROM ARRIVAL PLAZA
7. WATERFRONT PROMENADE - 7' WIDE PUBLIC ACCESS PATHWAY W/ BENCHES AND BOLLARD LIGHTS
8. SLOPED WATER EDGE - NEW PLANTING (BULKHEAD EDGE NOTED IN DASHED LINE)
9. BLDG PLAZA - BIKE / WATERSPORTS EQUIPMENT ROOM ACCESS; BLDG LOUNGE AREA ACCESS
10. COMMUNITY POOL - SUN DECK, GREEN WALL AT BLDG PARKING, LOUNGE + OUTDOOR KITCHEN AREA, GATED ACCESS (GLASS POOL FENCE)
11. REST PLAZAS - SEAT WALLS, ACCENT SEAT ELEMENT & PEDESTRIAN PAVING

12. PICNIC PLAZA - PICNIC TABLES UNDER PALM TREES PROMENADE, BBQs, DG PAVING W/ ACCENT BANDS
13. EXISTING RAMPS AND RETAINING WALLS TO WATER EDGE (TO REMAIN)
14. RESIDENTIAL PATHWAY CONNECTION - PEDESTRIAN GATE ACCESS
15. FENCE ENCLOSURES FOR UTILITIES - ACCENT METAL PANELS, PROJECT SIGNAGE
16. CITY SIDEWALK A-9 STANDARD - 6' WIDE PLANTING STRIP W/ STREET TREES, 6' WIDE CONCRETE SIDEWALK; BREAK AREAS W/ BENCHES, PEDESTRIAN SCALE POLE LIGHTS & RECEPTACLES IN DG, ACCENT PLANTING
17. DRIVE IN W/ PARKING AND LOBBY PLAZA - TREE PROMENADE, ACCENT PEDESTRIAN AND VEH. PAVING,
18. SHORT TERM BICYCLE PARKING
19. PLANTING SCREENING FROM STREET (@ PARKING STALLS) - Georgia Petite Indian Hawthorn SHRUB PLANTING TO MAX 3' TALL
20. WELCOME ARCHWAY, S.A.D.
21. 45' SIGHT TRIANGLE
22. GUARDRAILS
23. WATERFRONT ACCESS SIGNAGE PILLAR, S.A.D.






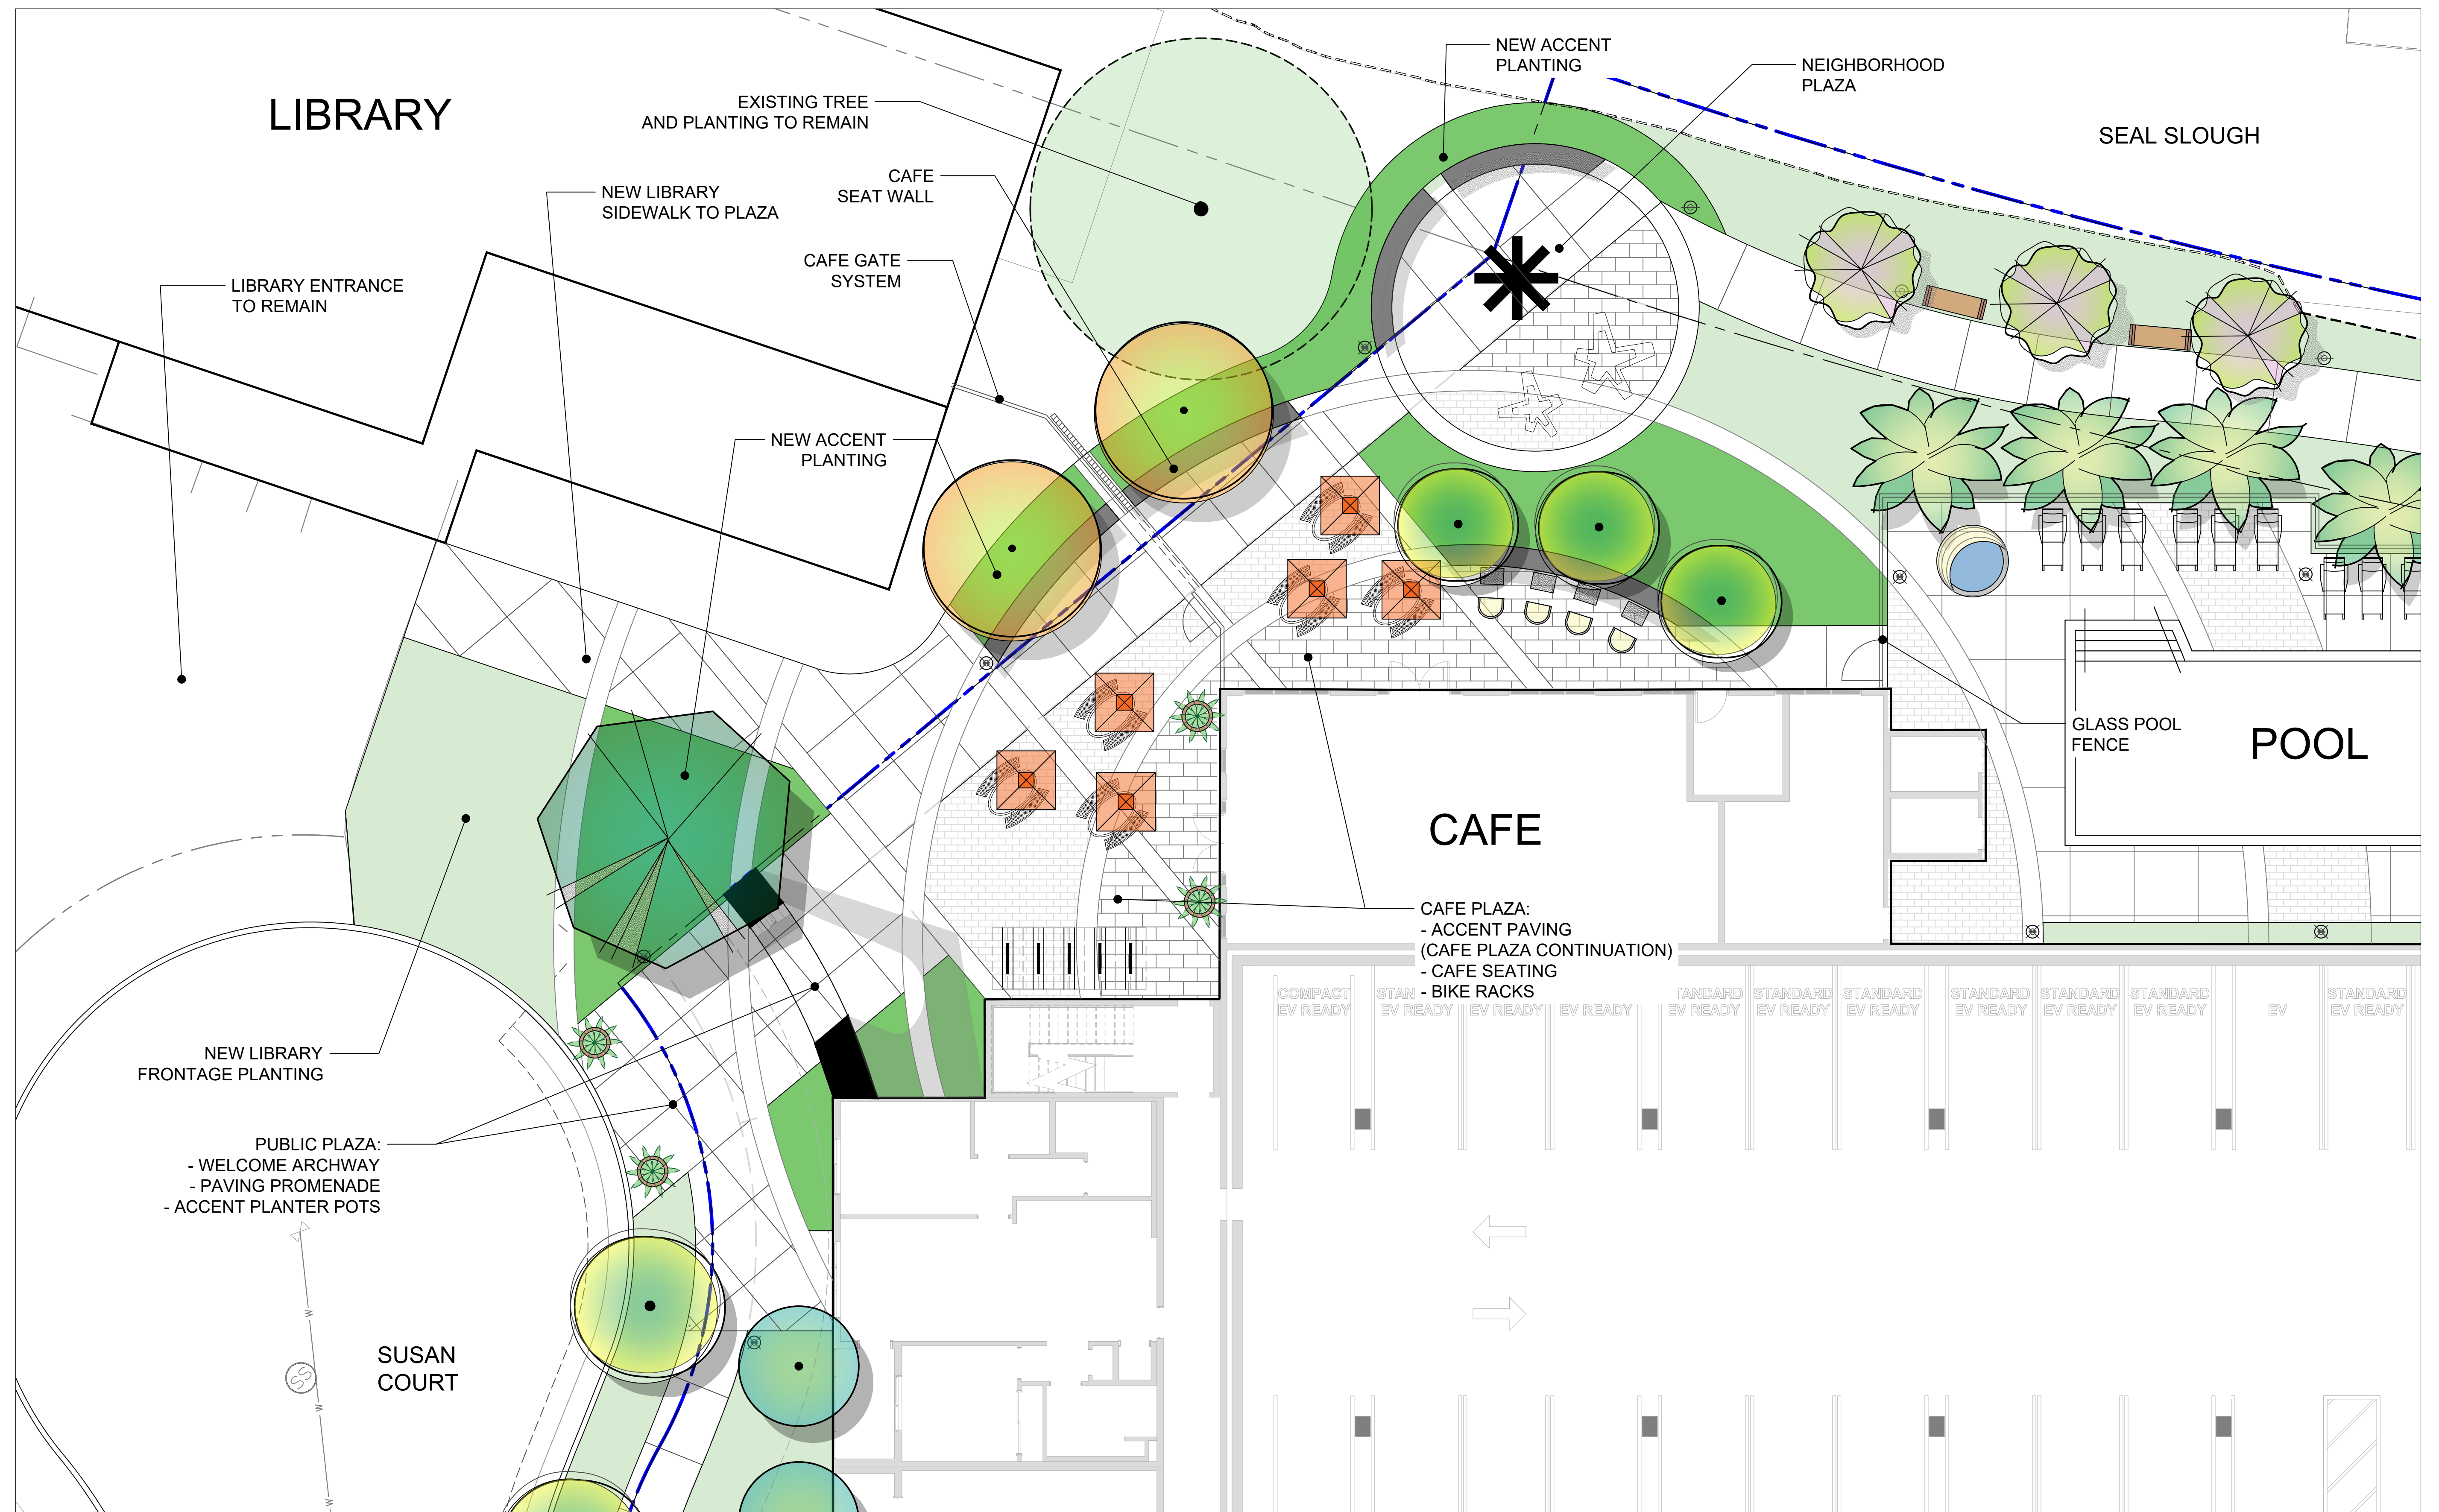


**CAFE PLAZA ENLARGEMENT**  
SCALE: 1/4" = 1'





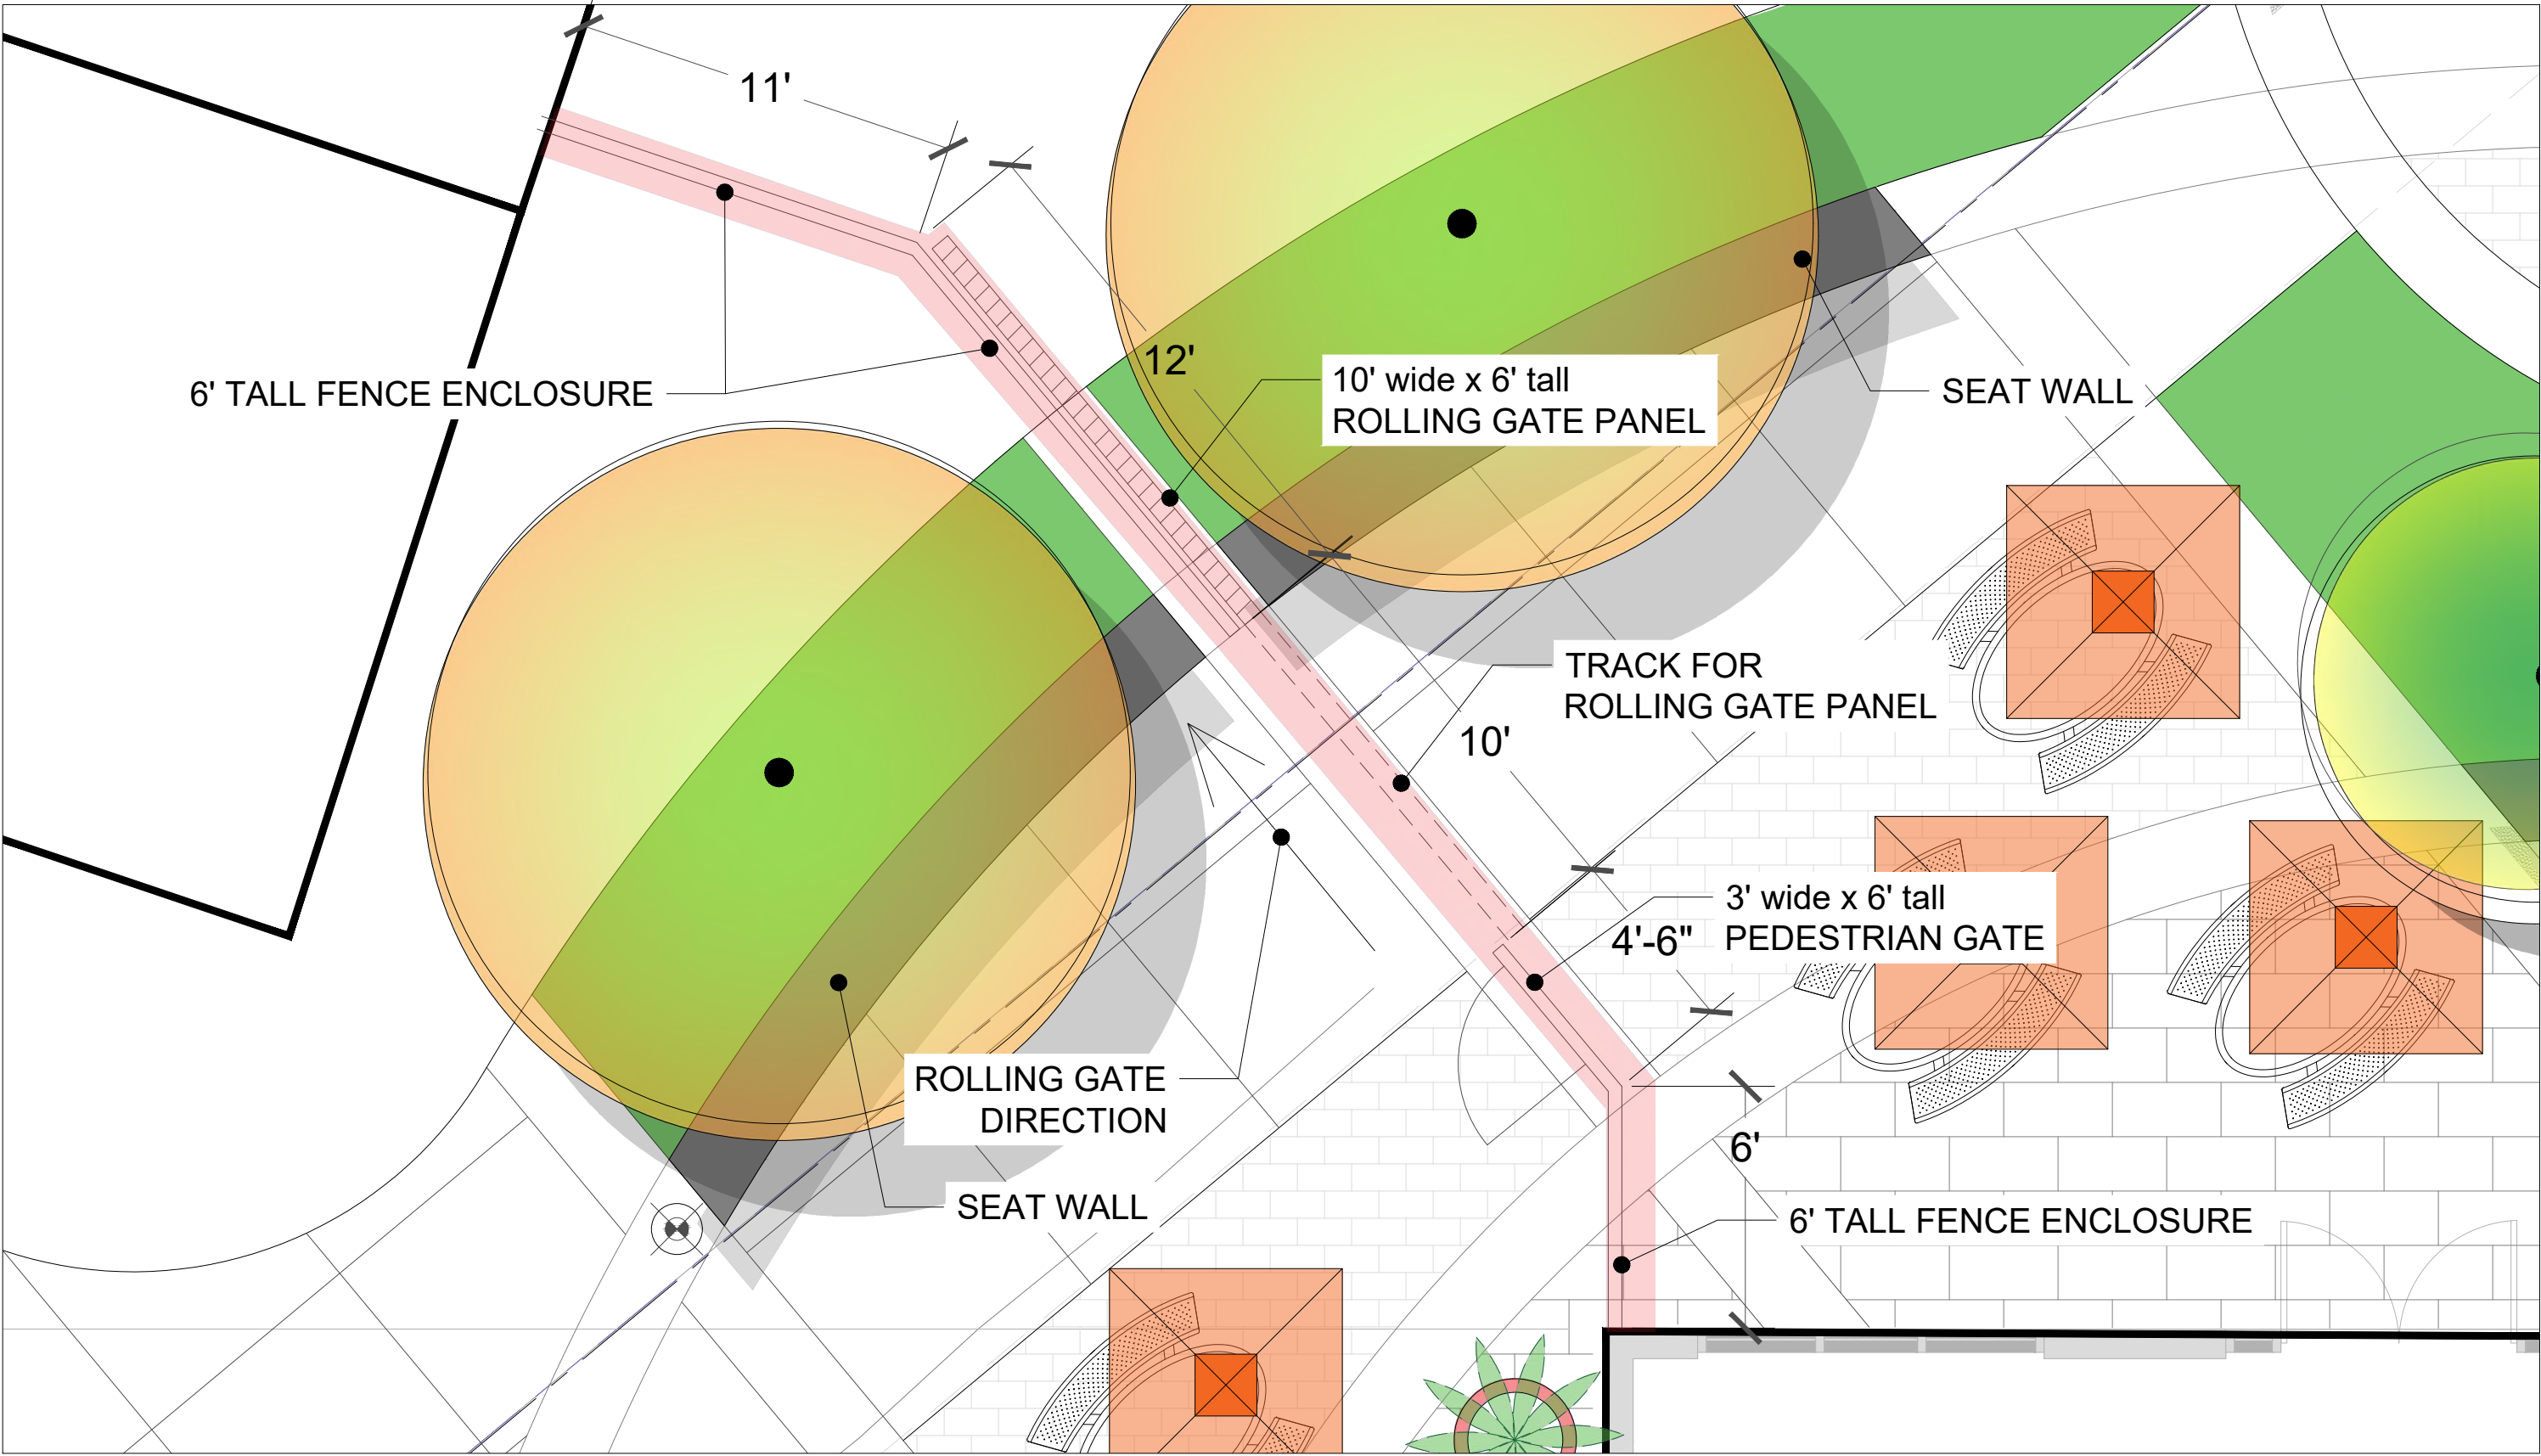

**PLAN ENLARGEMENT 1:** CAFE GATE SYSTEM  
SCALE: 1/4" = 1'

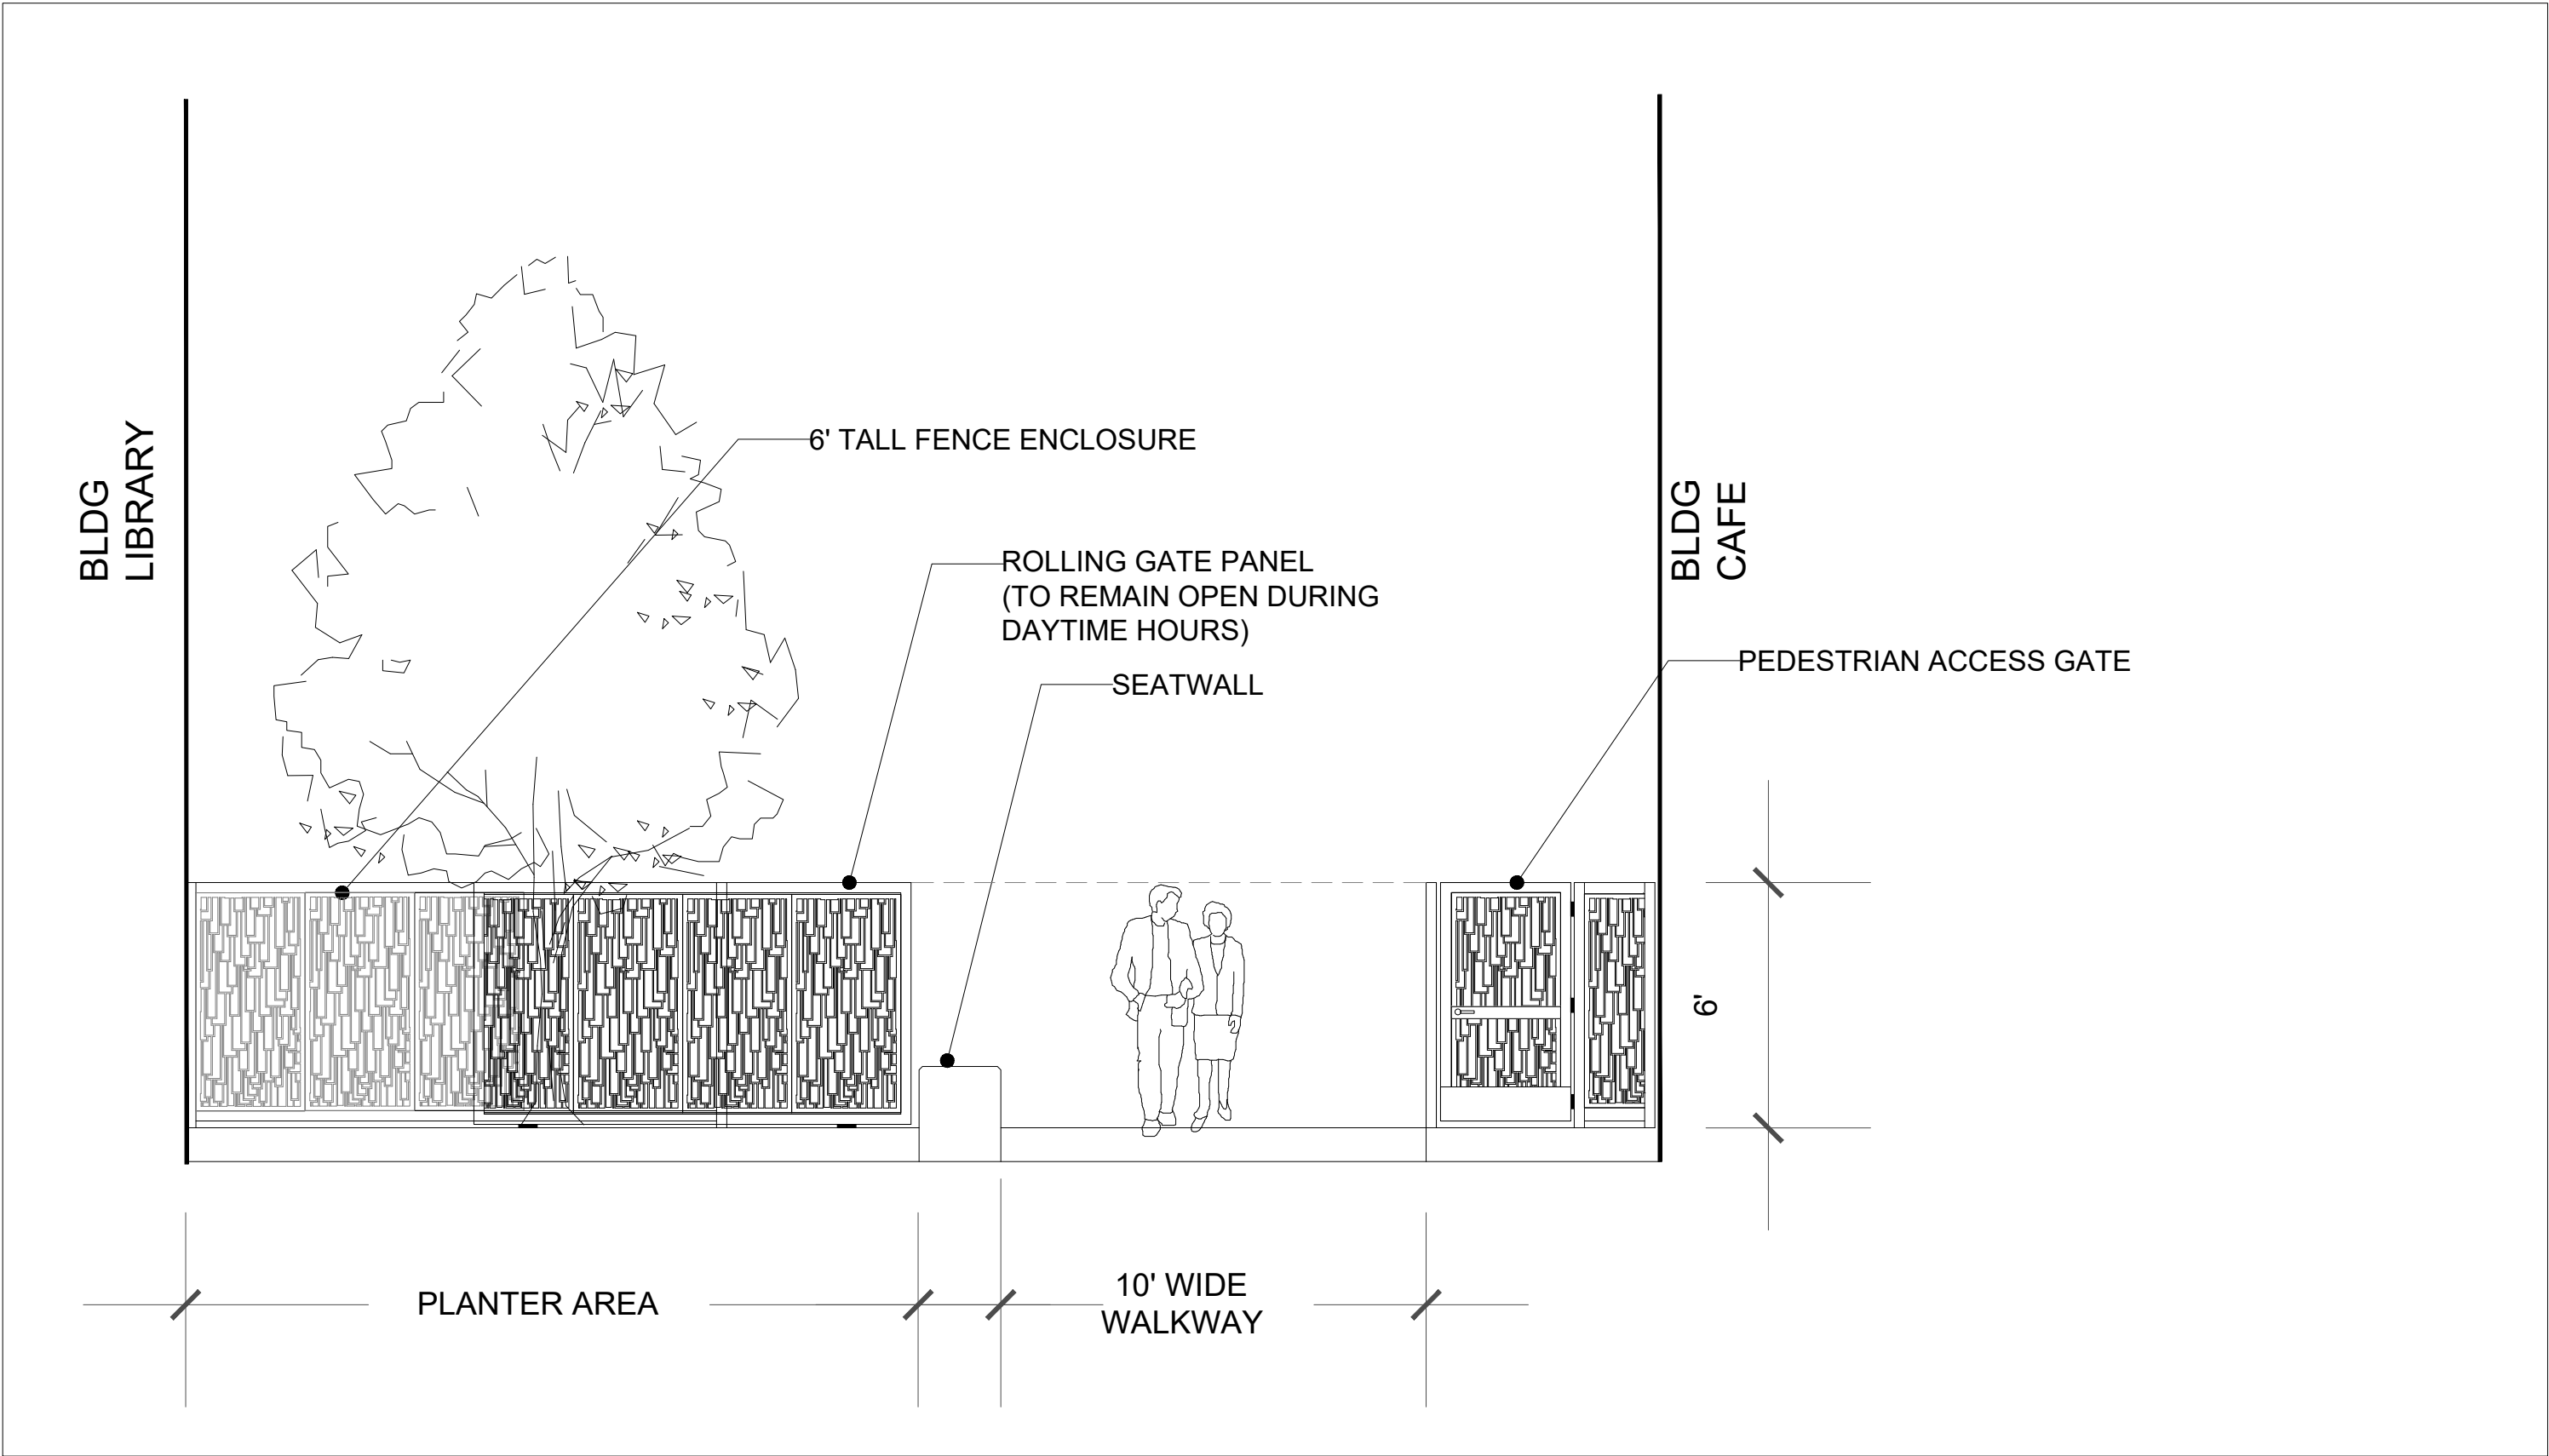


**FENCE + GATE #1:** CAFE GATE SYSTEM  
SCALE: 1/4" = 1'

**LASER CUT METAL PANELS FENCE (CLOSED CASCADE PATTERN)**  
BY REVAMP



- PATTERN IDEAS TO ACHIEVE ADA:**
- INCREASED PATTERN SPACING (NO SAMPLE)
  - METAL MESH BACKING
  - ACRYLIC BACKING

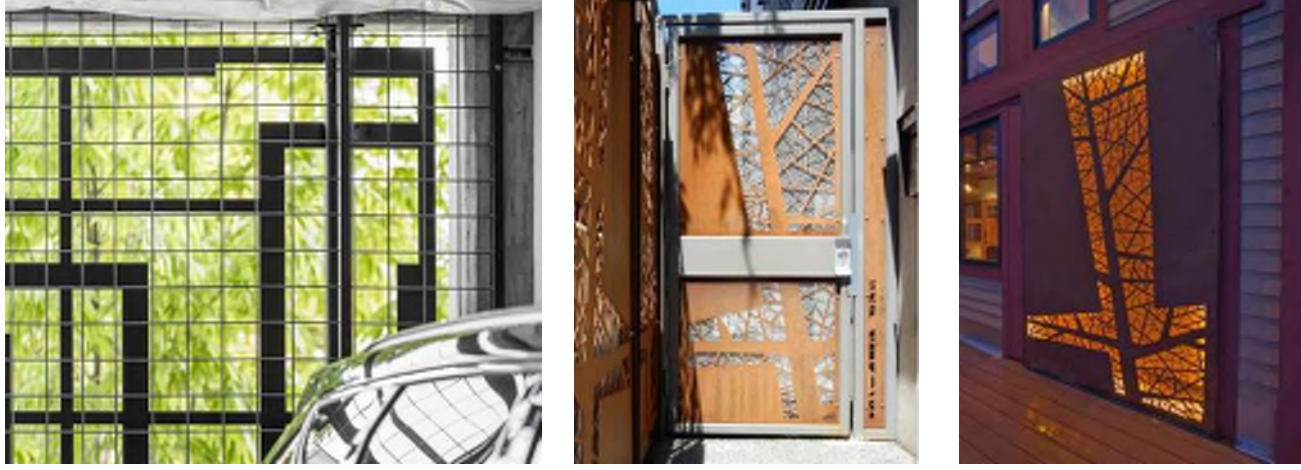

RP004.3-048036 (48 x 96)

RP004.3-096048 (96 x 48)

RP004.3-024036 (24 x 36)

GEOMETRY LESS THAN 4" DIA.: YES		
PERCENT OPENNESS: 63%		
APPROX. WEIGHT PER SF		
	STEEL	ALUMINUM
1/8	1.898	0.662
3/16	2.850	1.005
-	-	-

**Closed Cascade**  
 RP004.3 Revamp Pattern Exhibit November 6, 2016 SCALE: 1/4" = 1'-0"

PANELS SHOWN FOR VISUAL REFERENCE ONLY. ALL PATTERNS AVAILABLE IN CUSTOM SIZES.  
 ALL RIGHTS RESERVED. © REVAMP PANELS, LLC 2017



**LASER CUT METAL PANEL IN GATE**  
BY REVAMP



**SLIDING GATE CONCEPT**



1855 S. NORFOLK ST

SITE LANDSCAPE ELEVATIONS

L-2.2

1855 S. NORFOLK ST

January 10, 2024