


A.6. Sidewalk Standards – Retail/Commerical Type A Parallel Parking

Type A - Sidewalk Along Parallel Parking

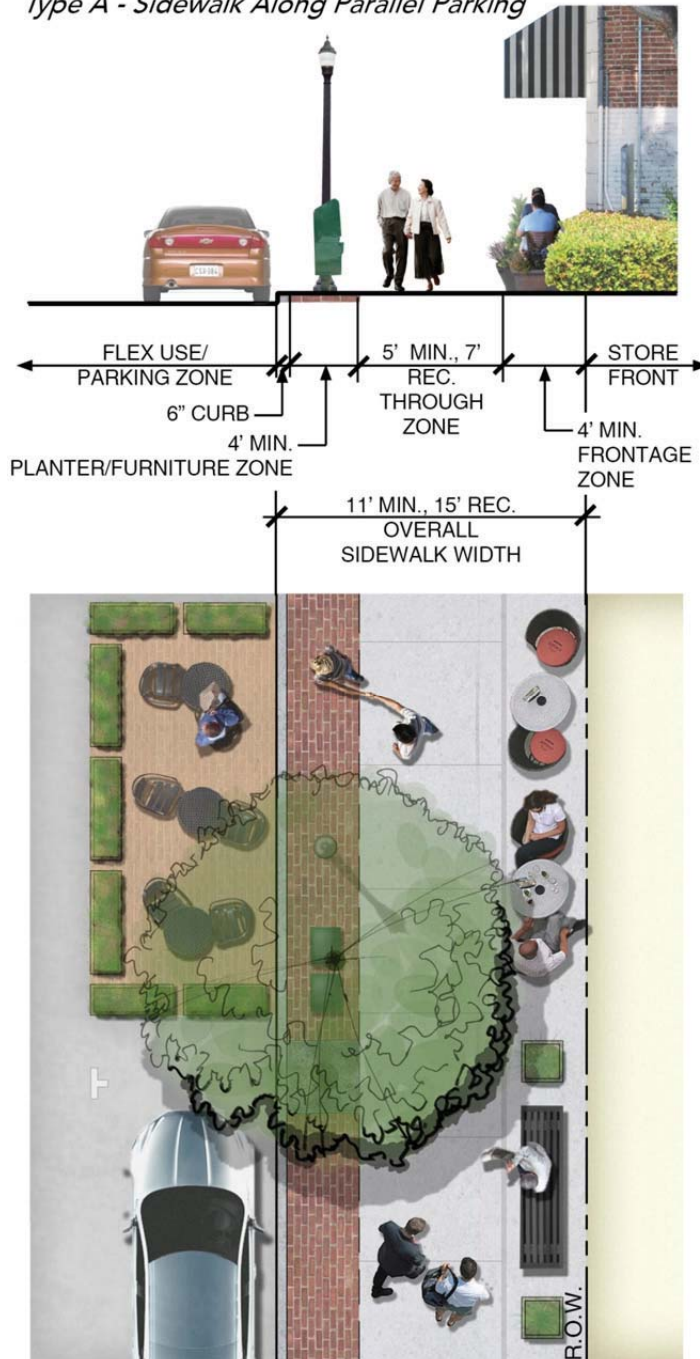

*Graphics show recommended dimensions.

NOTES


- Orient bike parking in planter/furniture zone parallel to sidewalk to remain clear of through zone.
- Amenities located in the planter/furniture zone may include signage, street lights, newsracks, bus waiting areas, benches, parking pay stations, bike parking, street trees, etc.
- Limit building awnings/overhangs to frontage zone depth.
- Utilize flex use zone for cafe seating (by permit).
- Example - East side of S. B St., between 5th and 7th Ave.

Callander Associates



A.8. Sidewalk Standards – Retail/Commercial Type C New Development

Type C - New Development

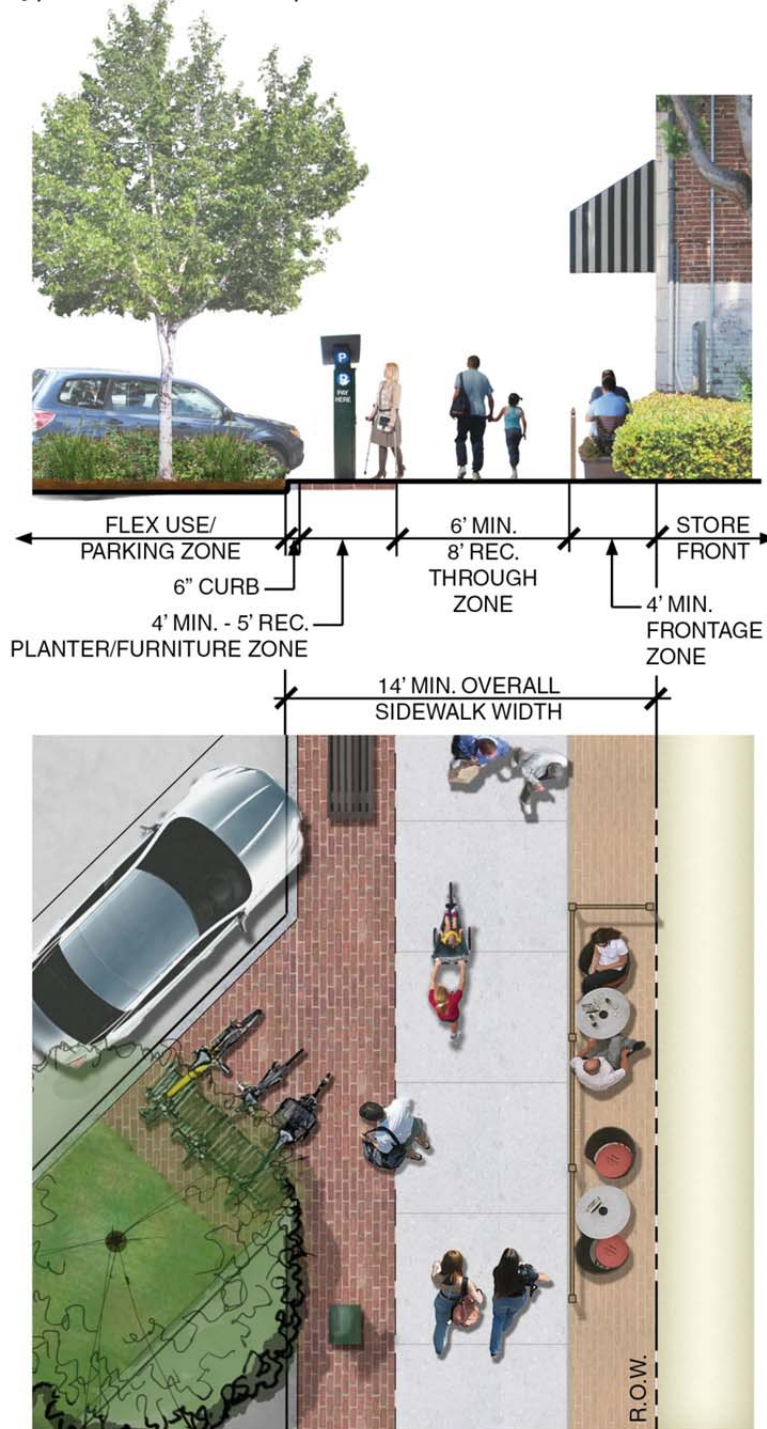

NOTES

- Locate bike parking and street trees in flex use areas - bulbouts, parklets, etc. - where possible.
- Provide delineation between through and frontage zones through the use of railings, paving, planters, etc.

*Graphics show recommended dimensions.