


A.5. Sidewalk Standards – Residential Type C New Development

Type C - New Development

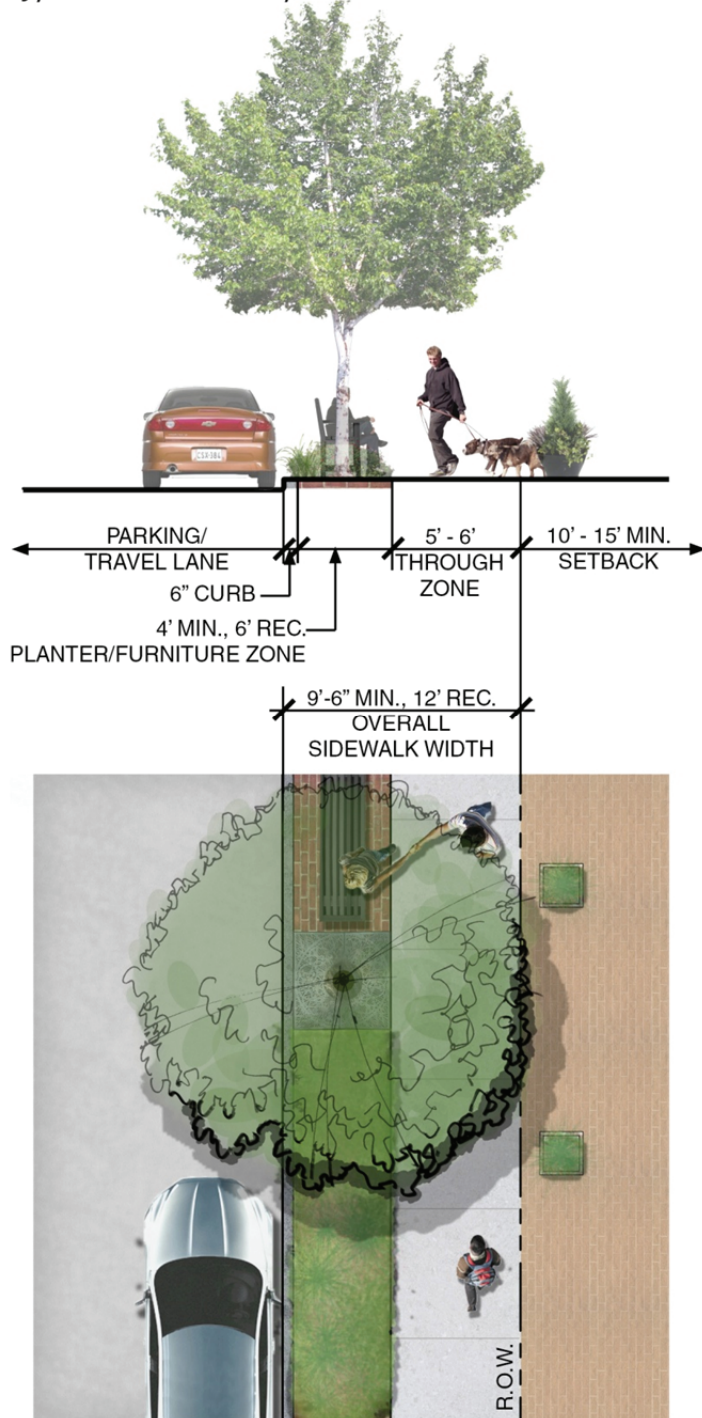

*Graphics show recommended dimensions.

NOTES


- Application for new, higher density neighborhoods with minimum of 10'-15' setback required.
- Locate stormwater treatment features in planter/furniture zone.
- Locate street trees in tree grates within planter/furniture zone.

Callander Associates



A.10. Sidewalk Standards – Mixed Use Type B Street Parking

Type B - Mixed Use with Street Parking

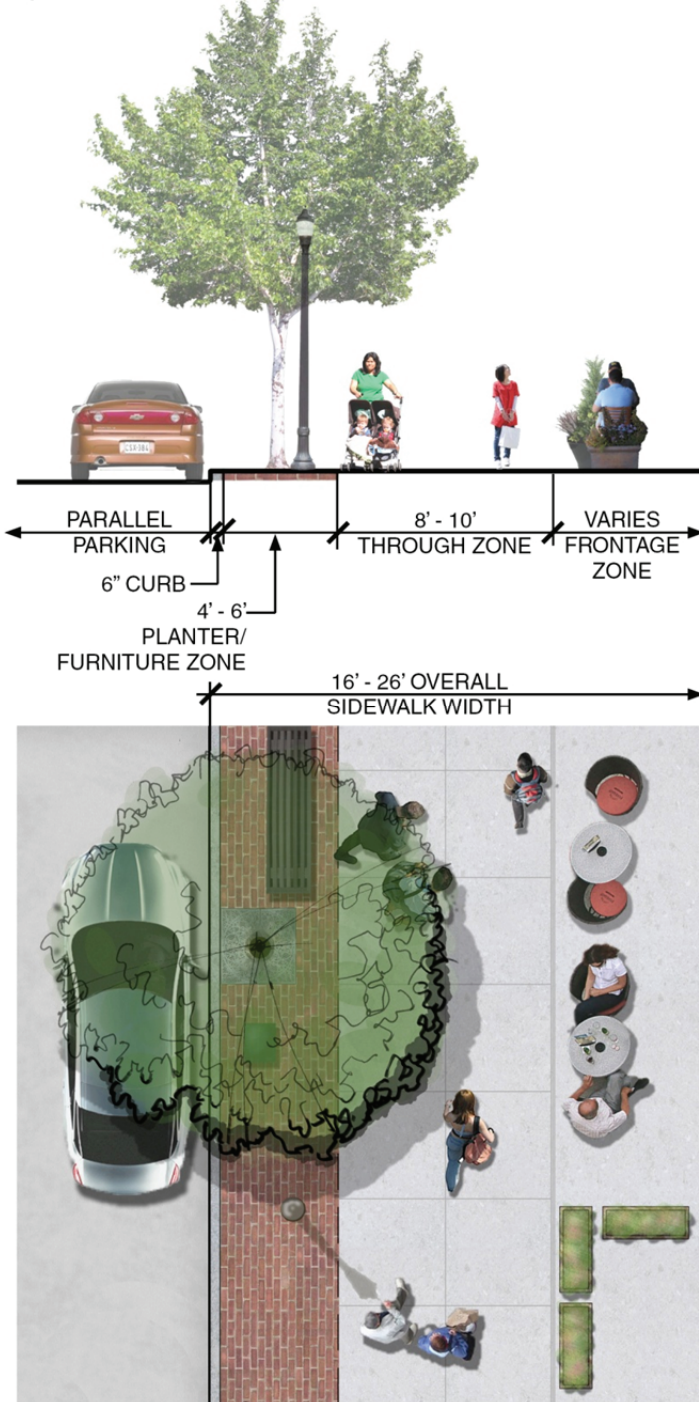

NOTES

- Locate biofiltration planters and street trees in planter/furniture zone.
- Locate planters, seating, and building-specific amenities in frontage zone.

*Graphics show recommended dimensions.